




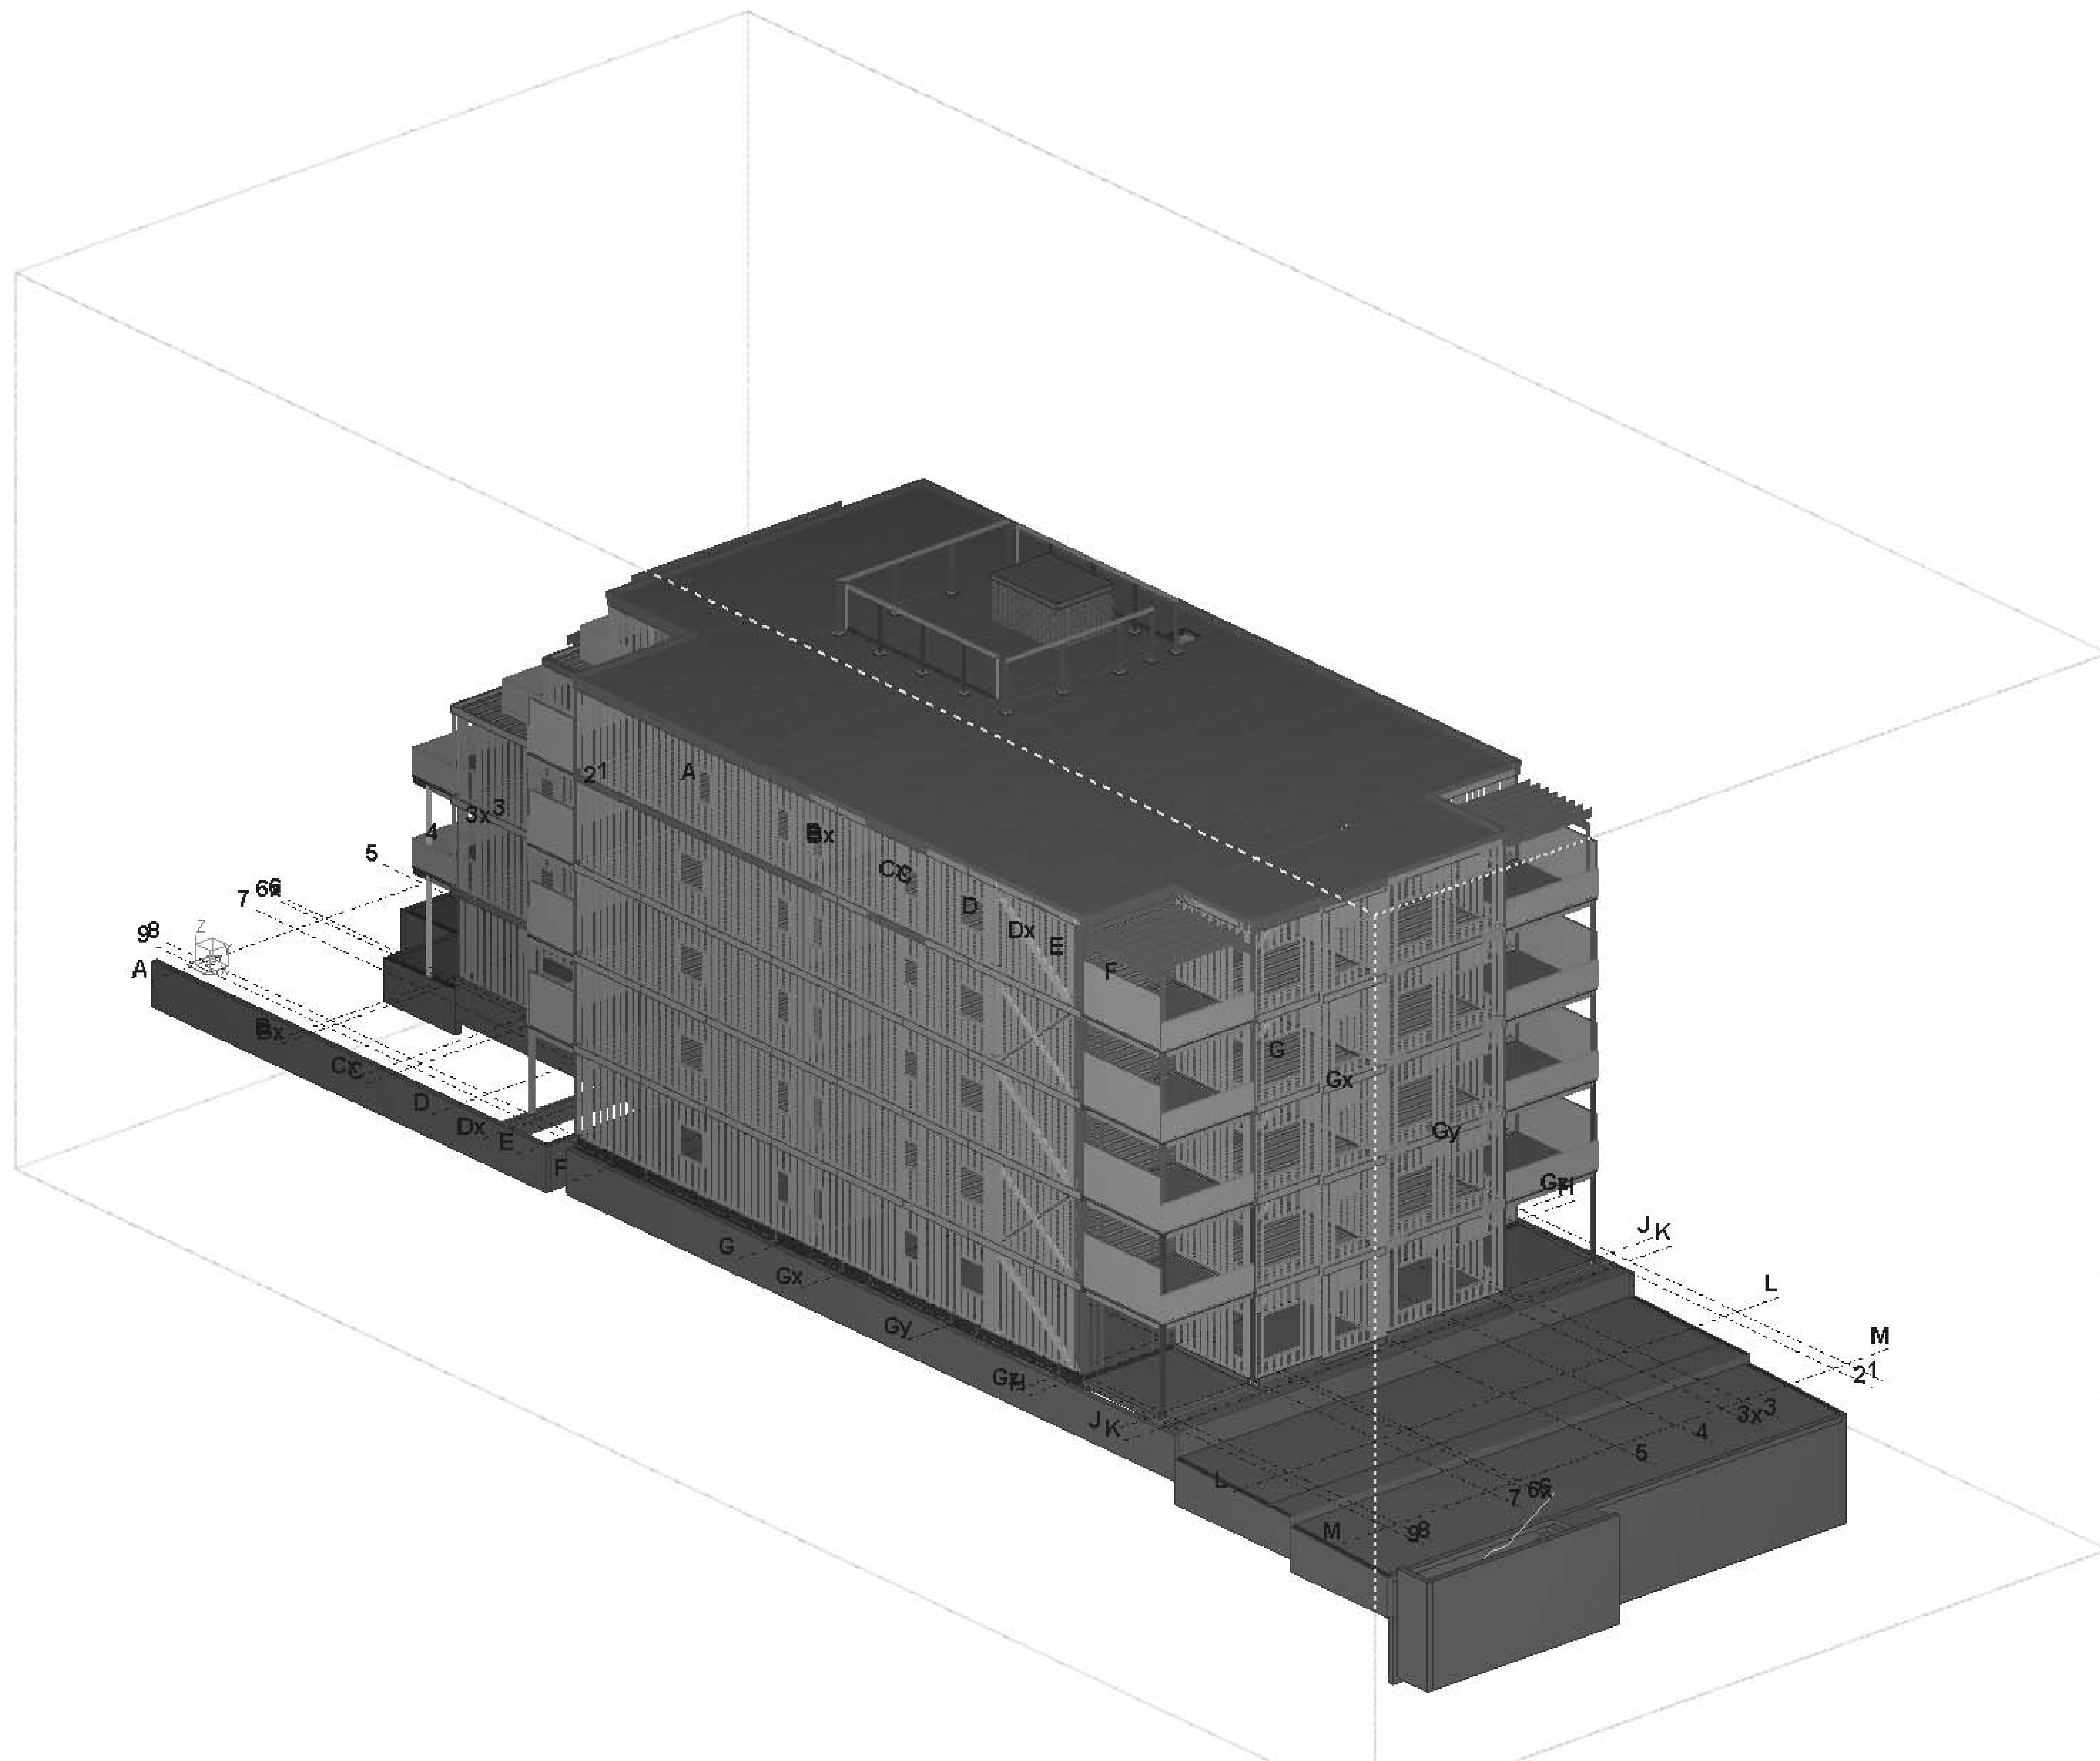

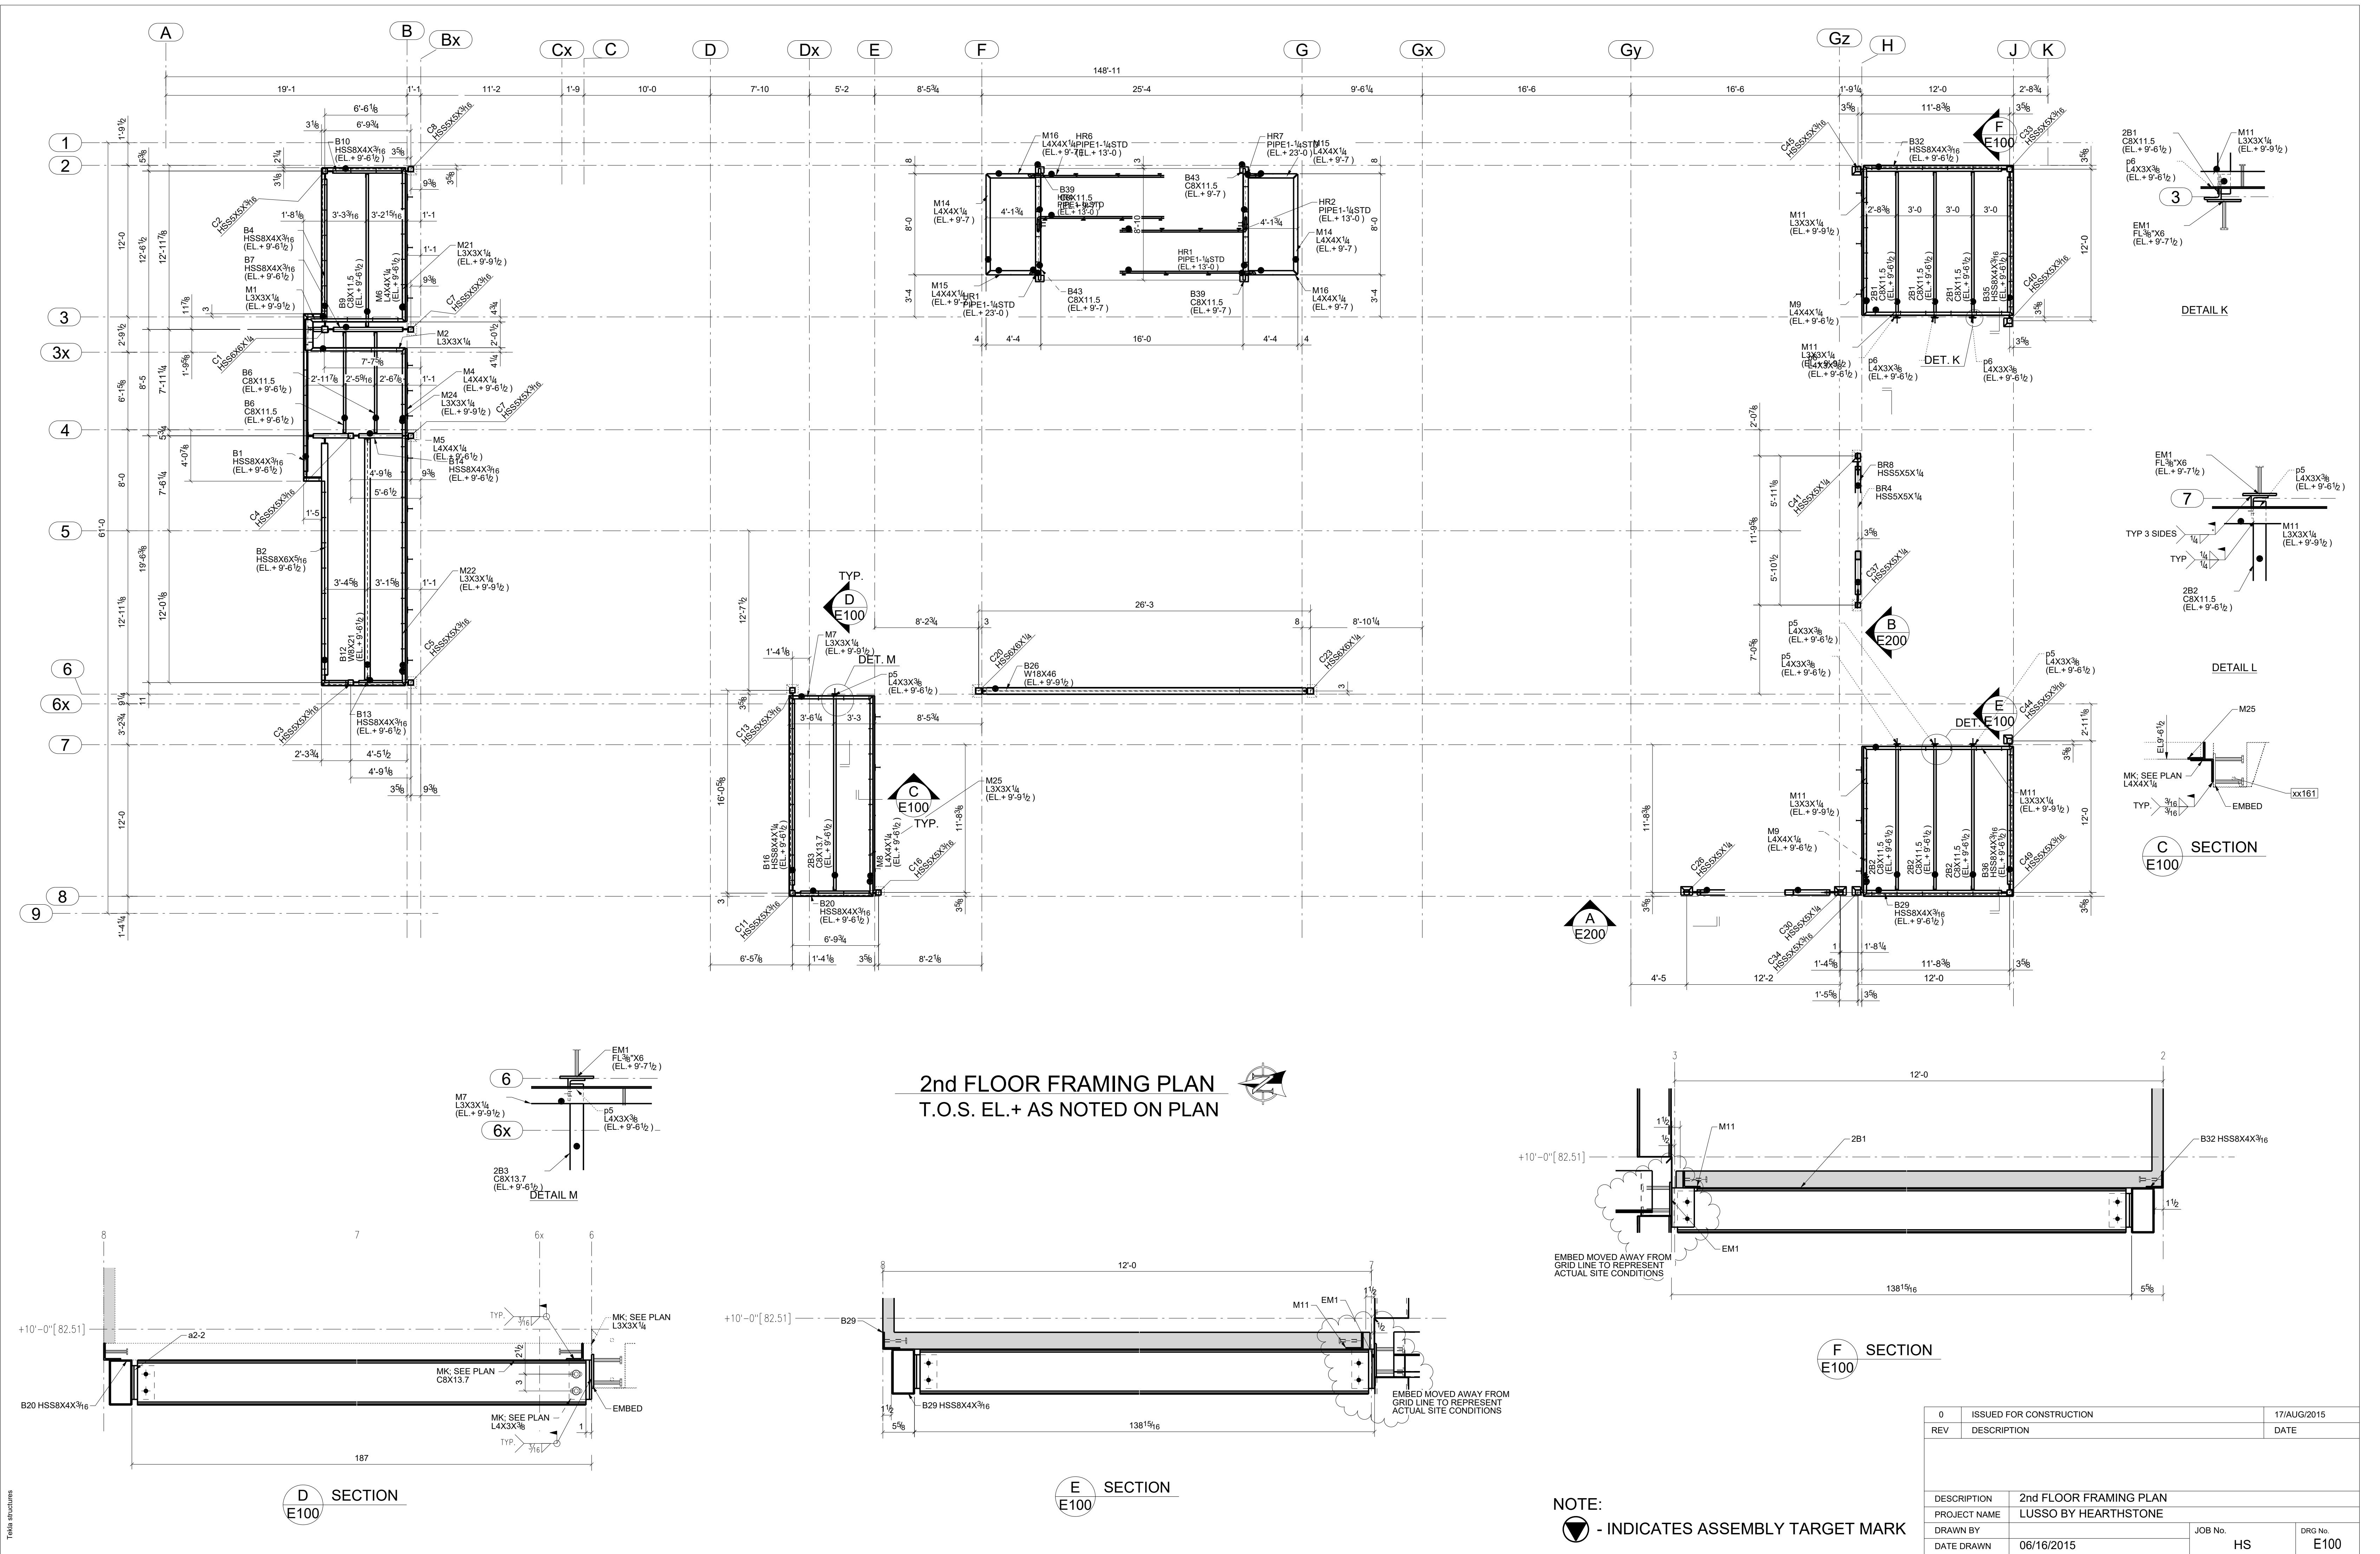



2nd FLOOR FRAMING PLAN
T.O.S. EL.+ AS NOTED ON PLAN

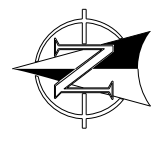

D SECTION
E100

E SECTION
E100

F SECTION
E100

C SECTION
E100


DETAIL L

DETAIL K



DETAIL K

NOTE:
- INDICATES ASSEMBLY TARGET MARK


0	ISSUED FOR CONSTRUCTION	17/AUG/2015
REV	DESCRIPTION	DATE
DESCRIPTION 2nd FLOOR FRAMING PLAN		
PROJECT NAME LUSSO BY HEARTHSTONE		
DRAWN BY	JOB No.	DRG No.
DATE DRAWN	06/16/2015	HS E100

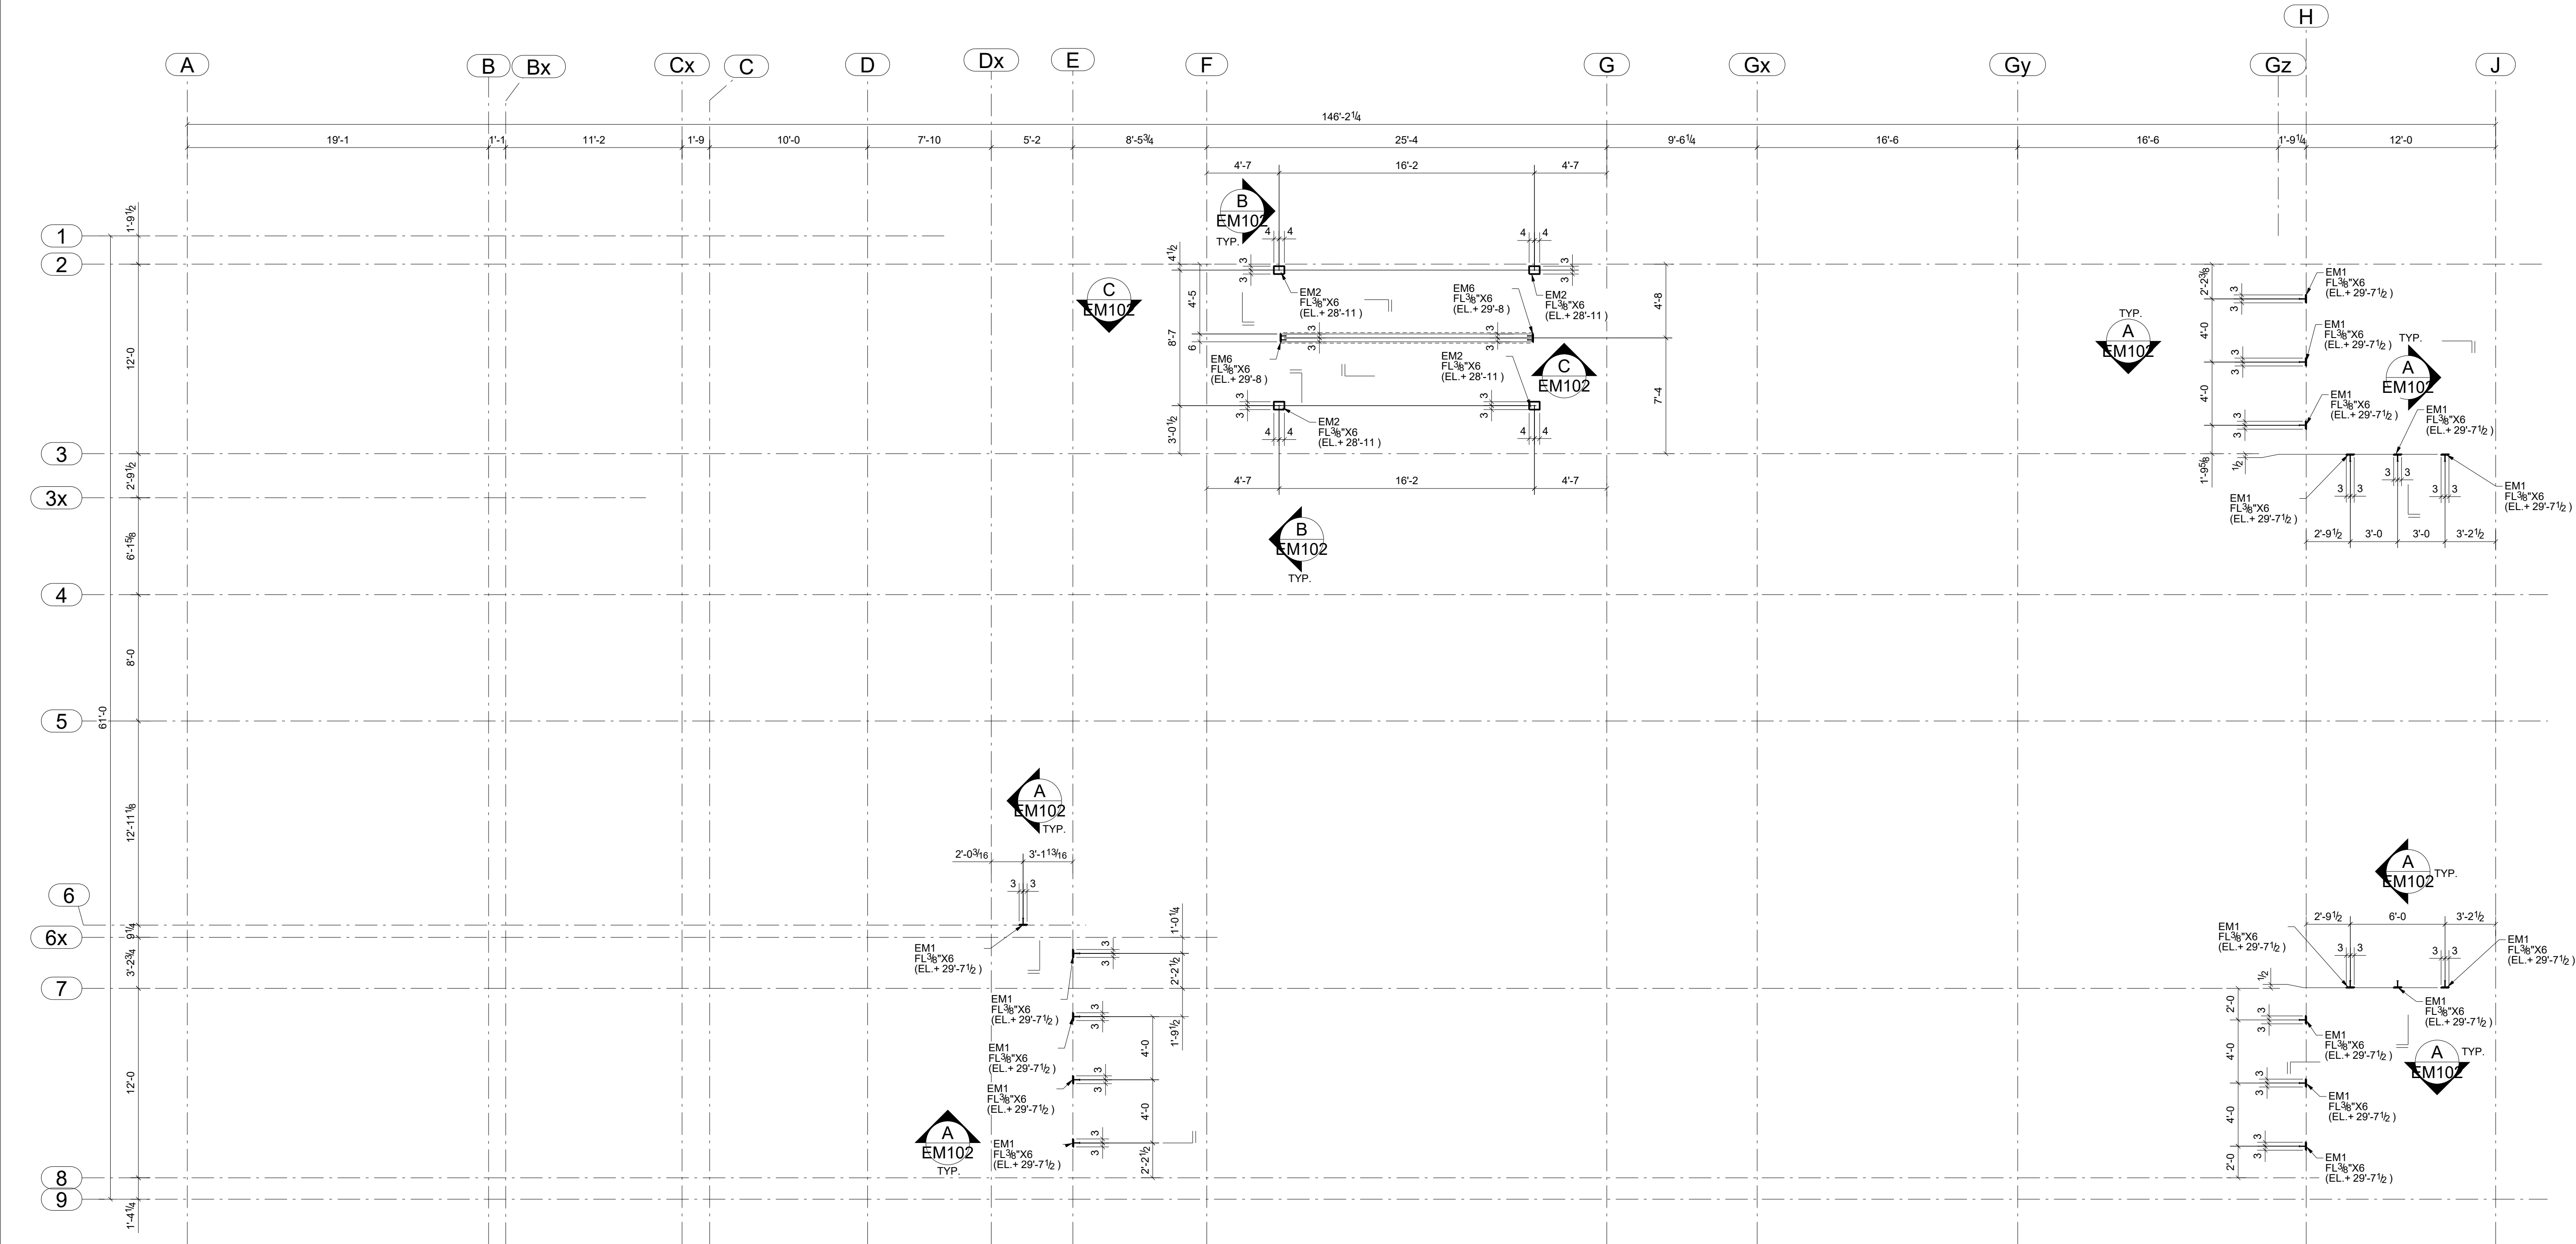



4th FLOOR EMBED PLAN
T.O.S. EL.+AS NOTED ON PLAN

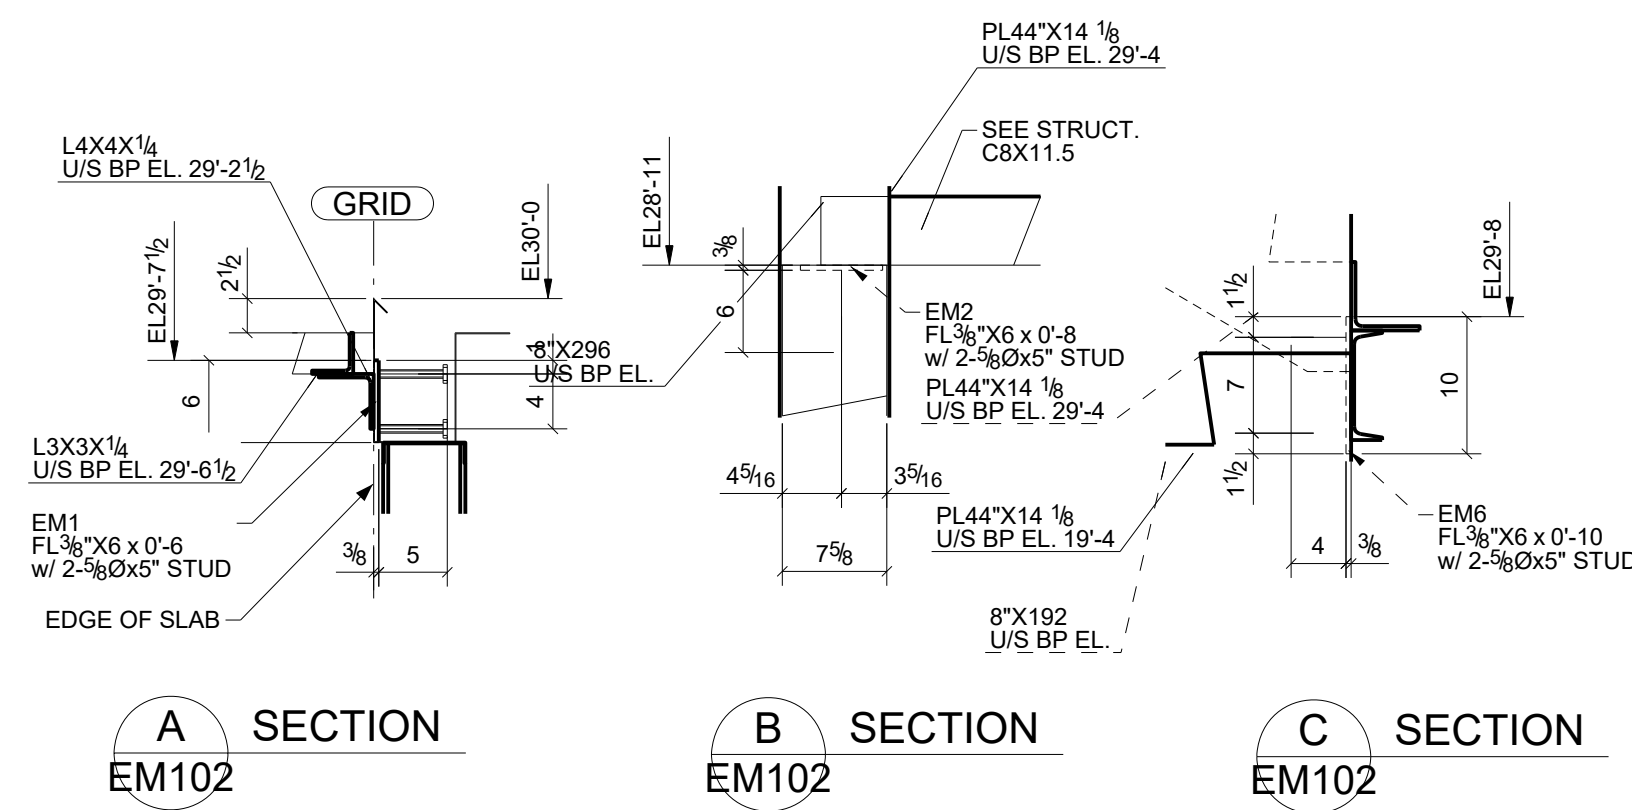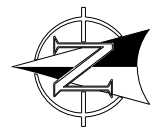





0	ISSUED FOR CONSTRUCTION	17/AUG/2015
REV	DESCRIPTION	DATE
DESCRIPTION	4th FLOOR EMBED PLAN	
PROJECT NAME	LUSSO BY HEARTHSTONE	
DRAWN BY		JOB No.
DATE DRAWN	07/20/2015	HS
		DRG No.
		EM102

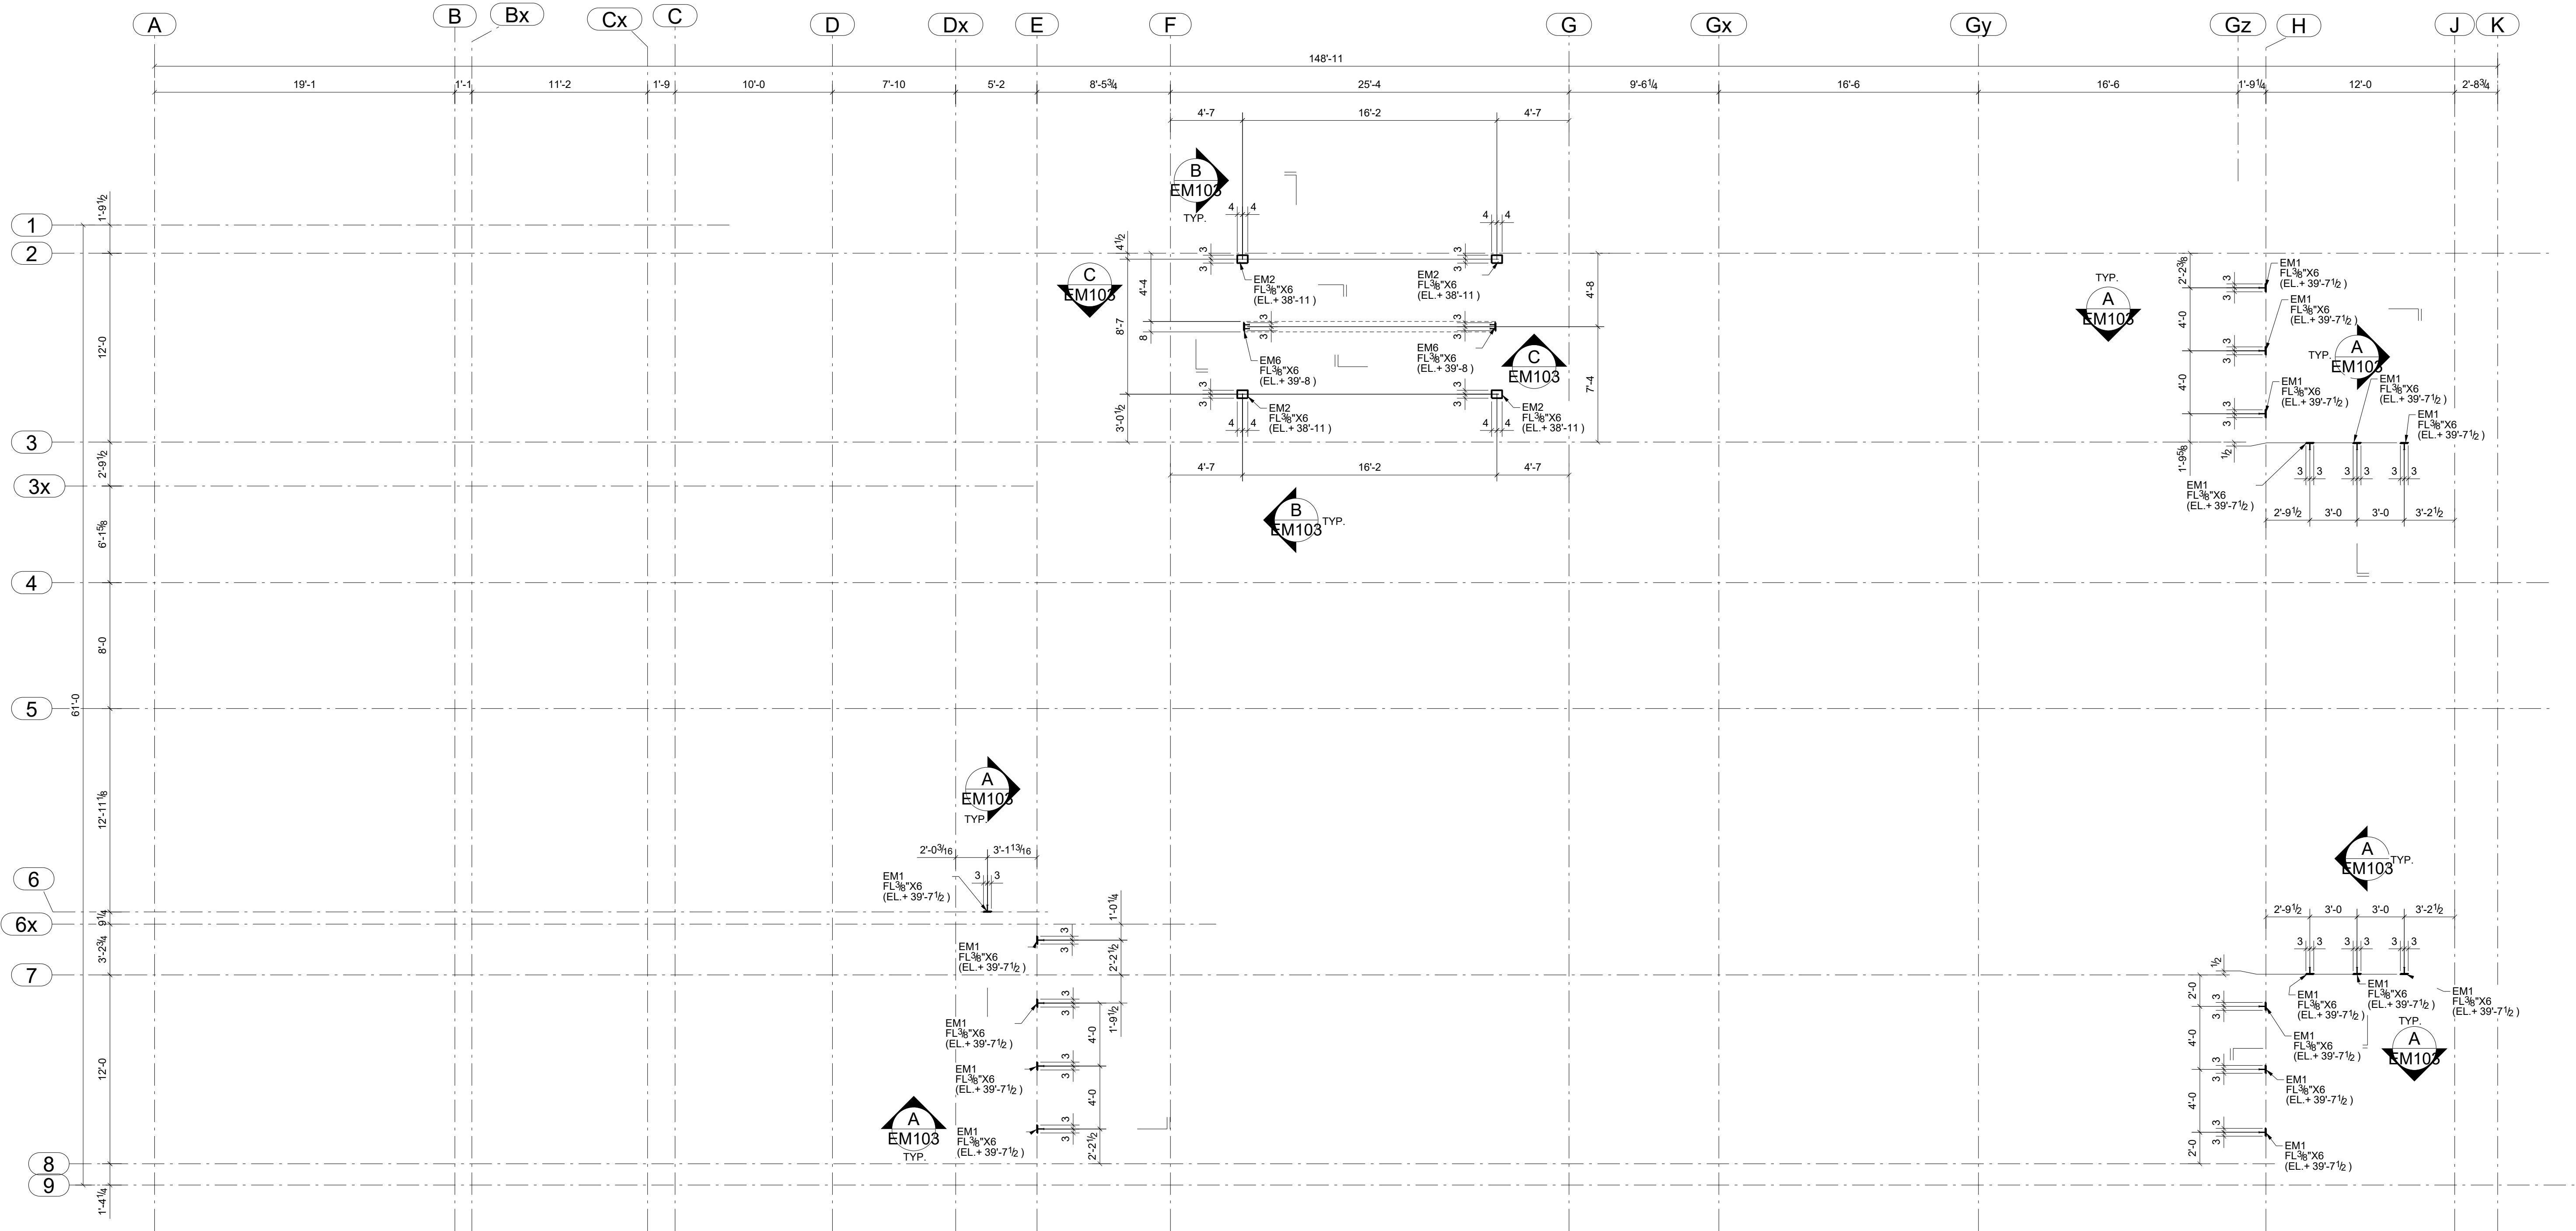




5th FLOOR EMBED PLAN
T.O.S. EL.+AS NOTED ON PLAN

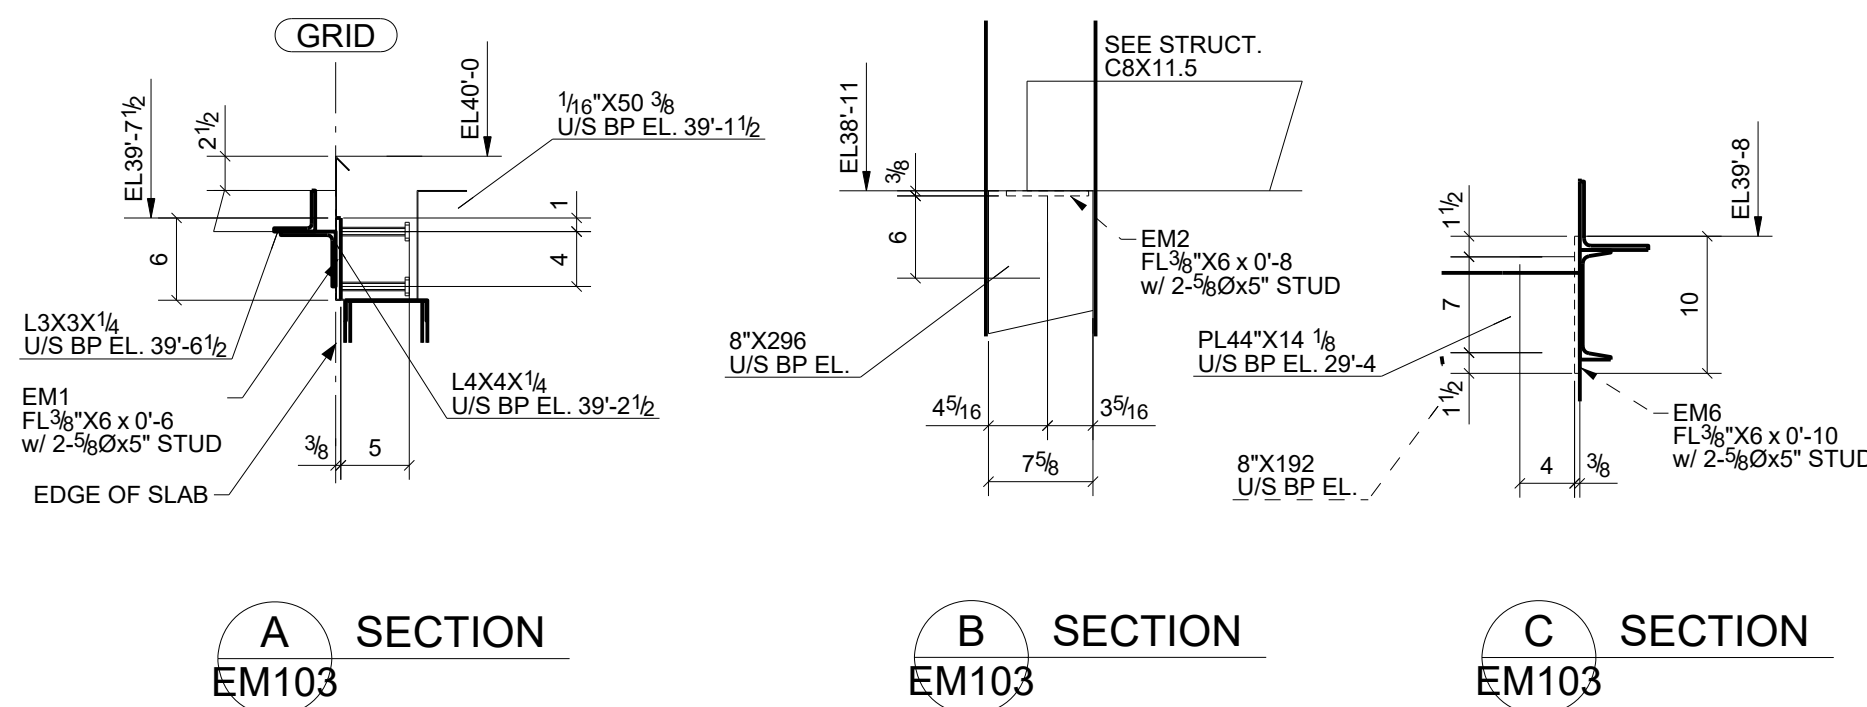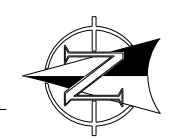


0	ISSUED FOR CONSTRUCTION	17/AUG/2015
REV	DESCRIPTION	DATE
DESCRIPTION	5th FLOOR EMBED PLAN	
PROJECT NAME	LUSSO BY HEARTHSTONE	
DRAWN BY		JOB No.
DATE DRAWN	07/20/2015	HS
		DRG No.
		EM103

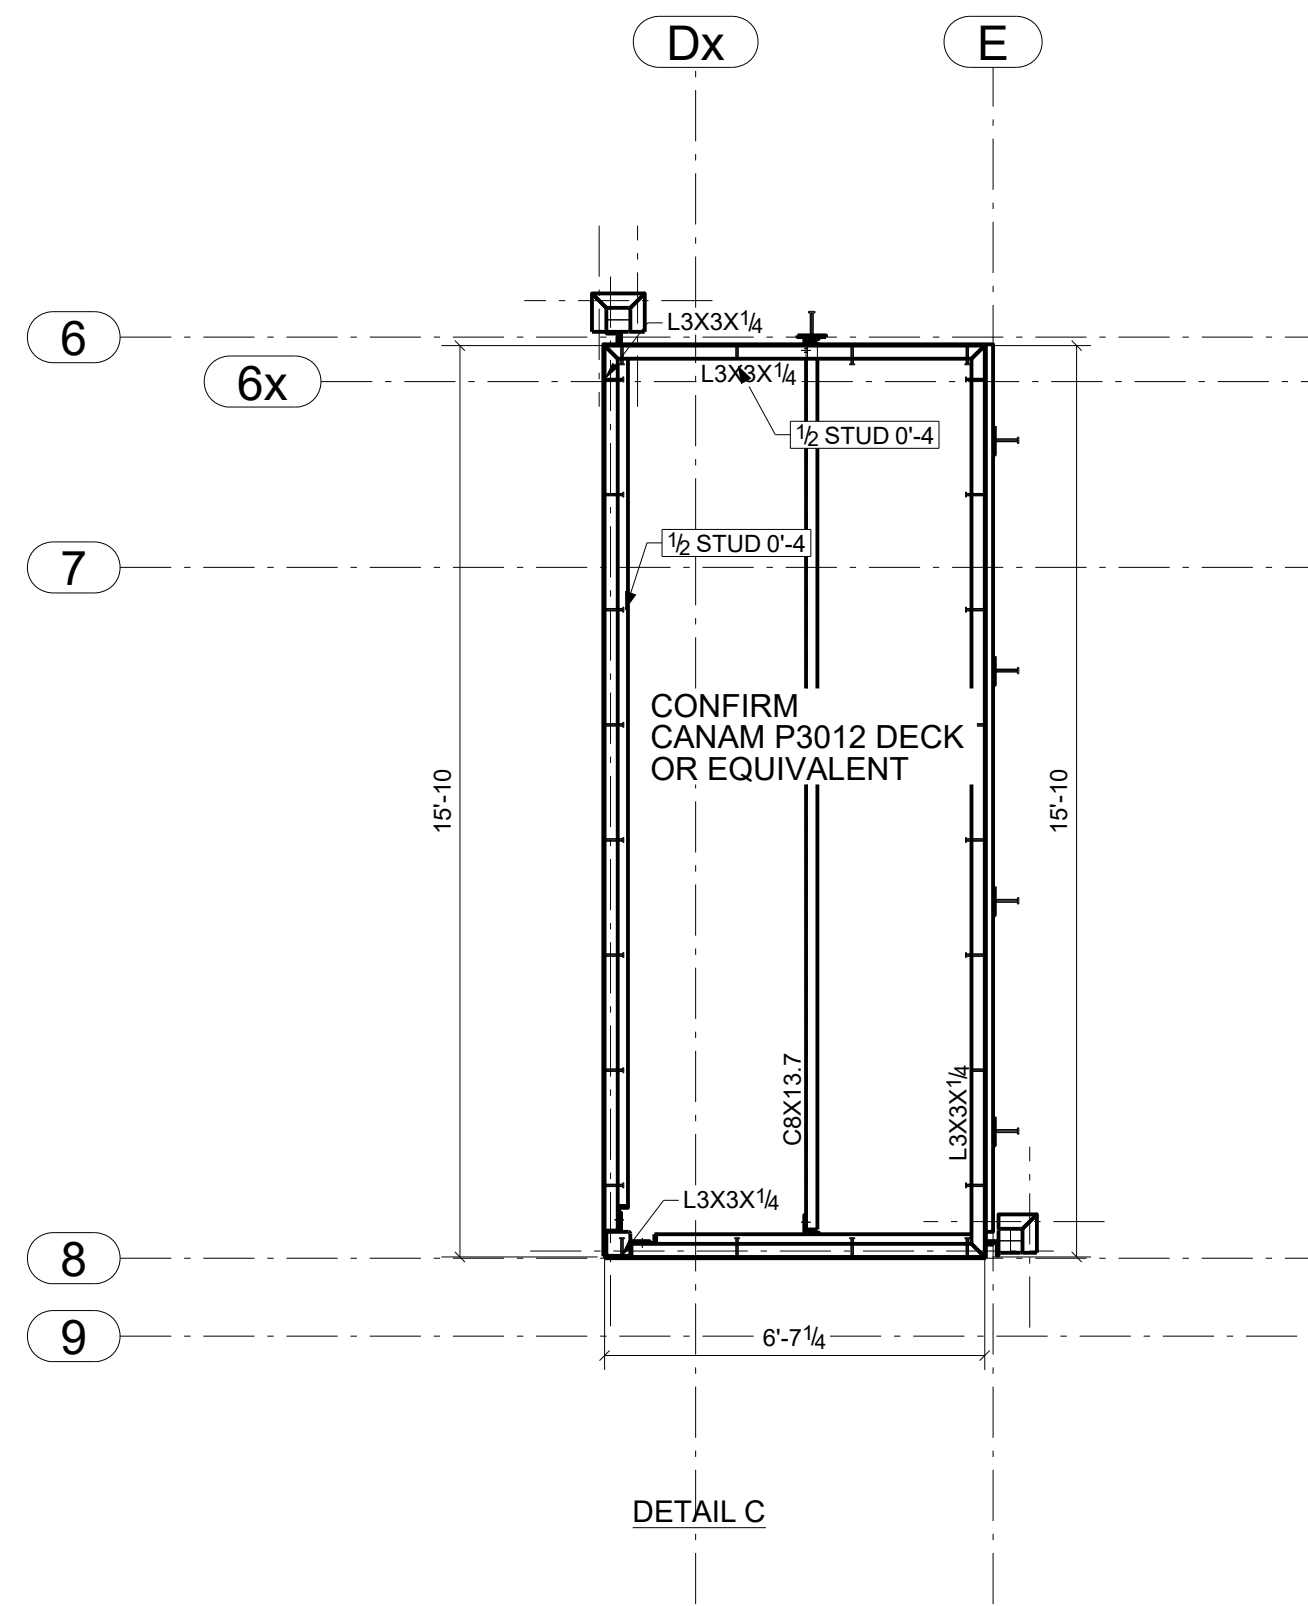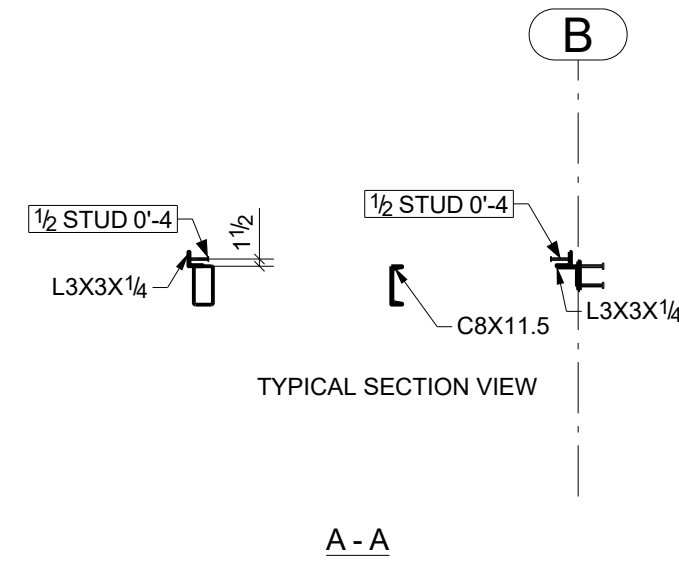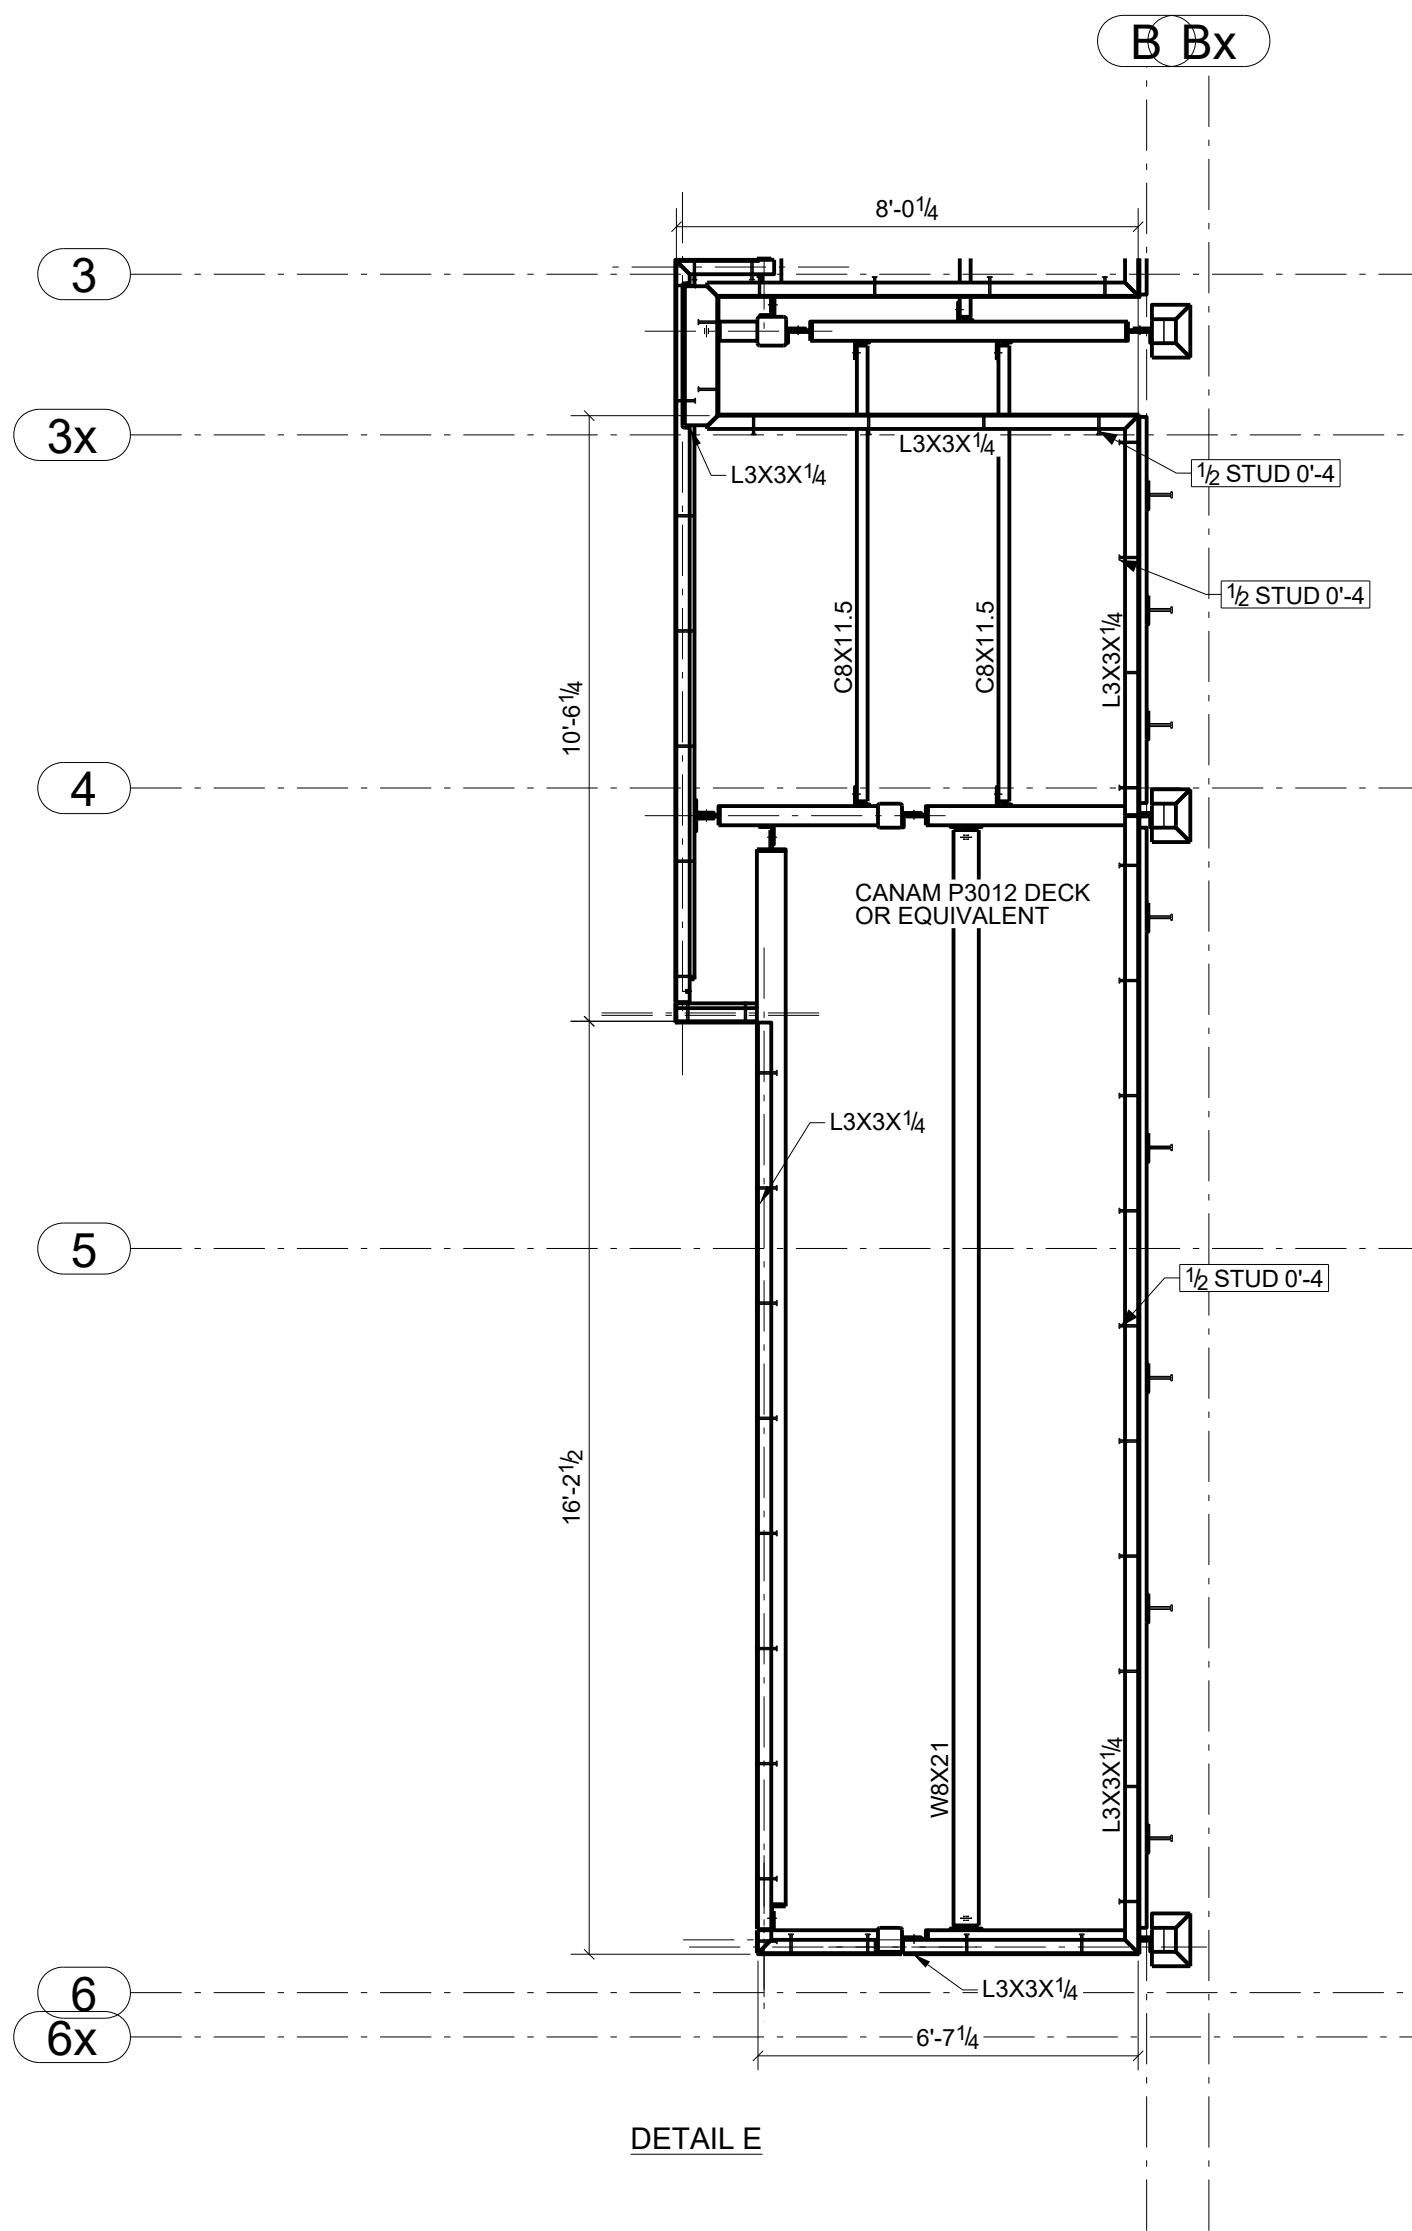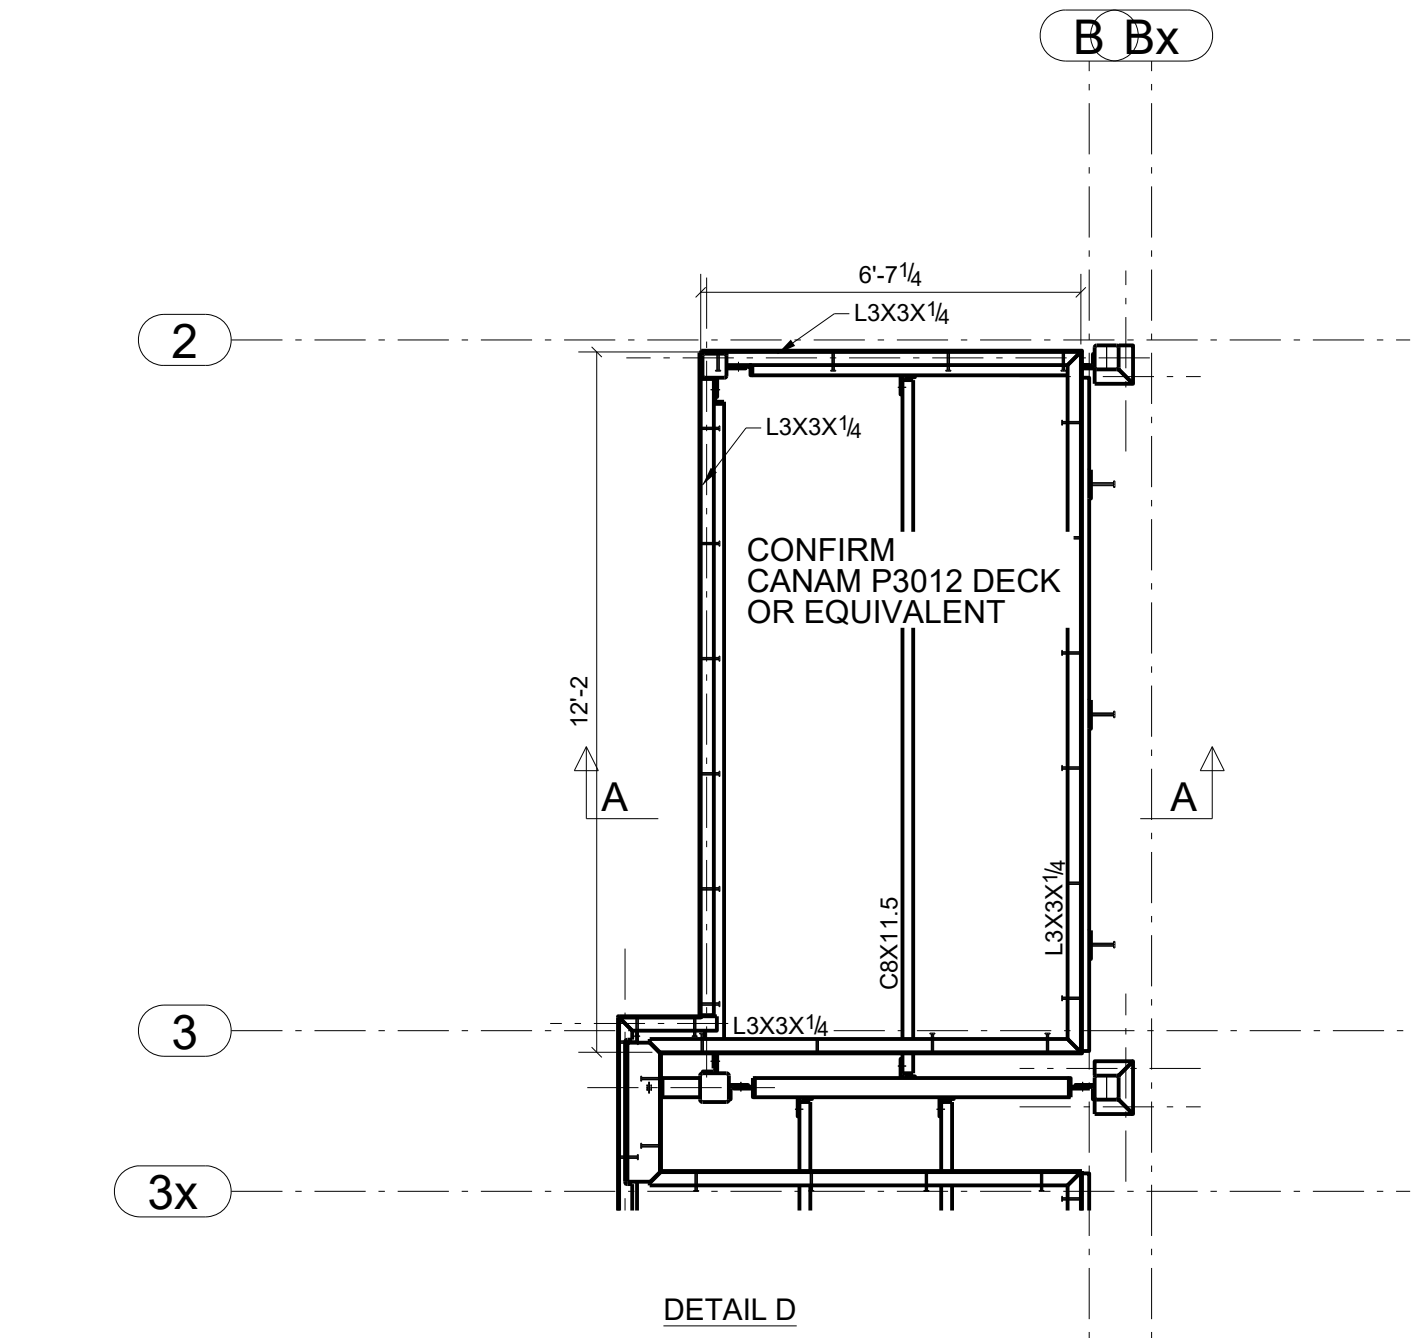


PLAN AND DETAIL VIEWS
2ND LEVEL @10' ELEVATION
FROM MAIN FLOOR SLAB

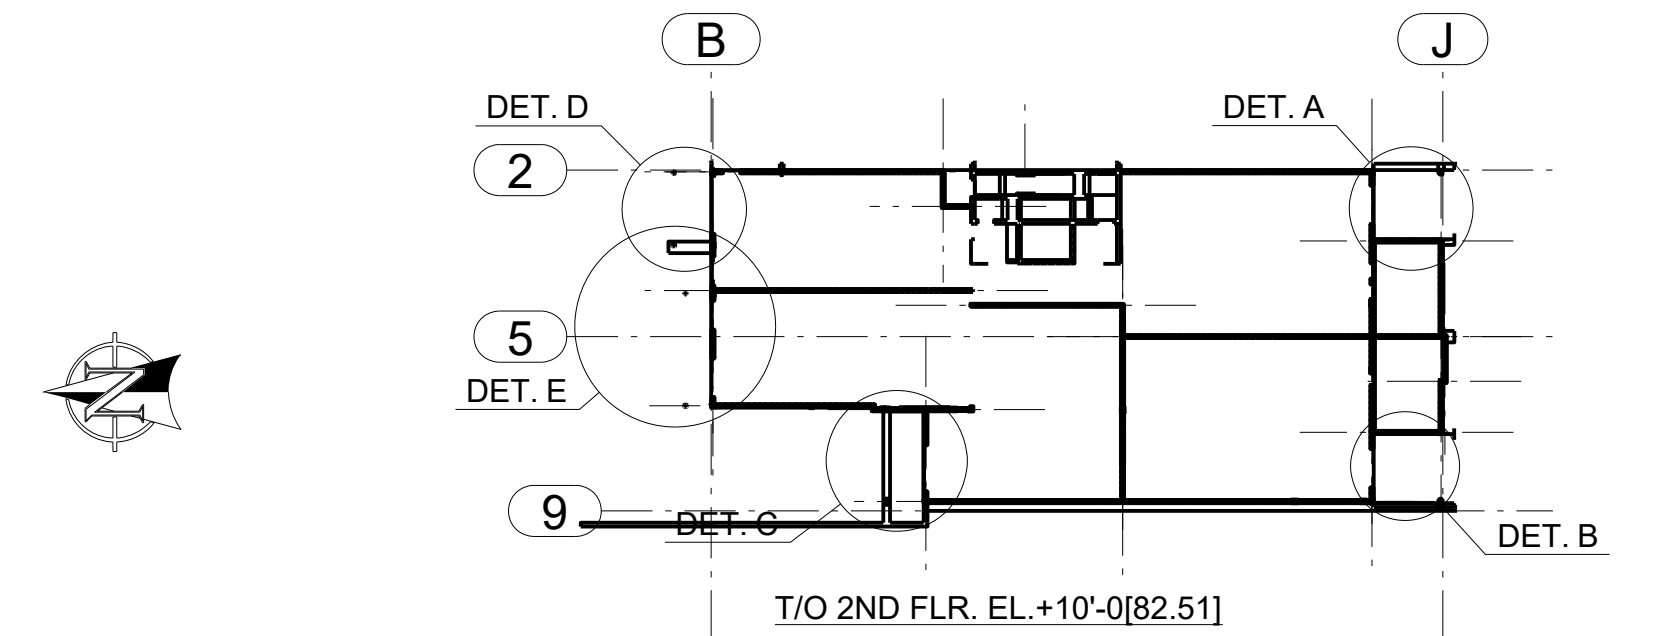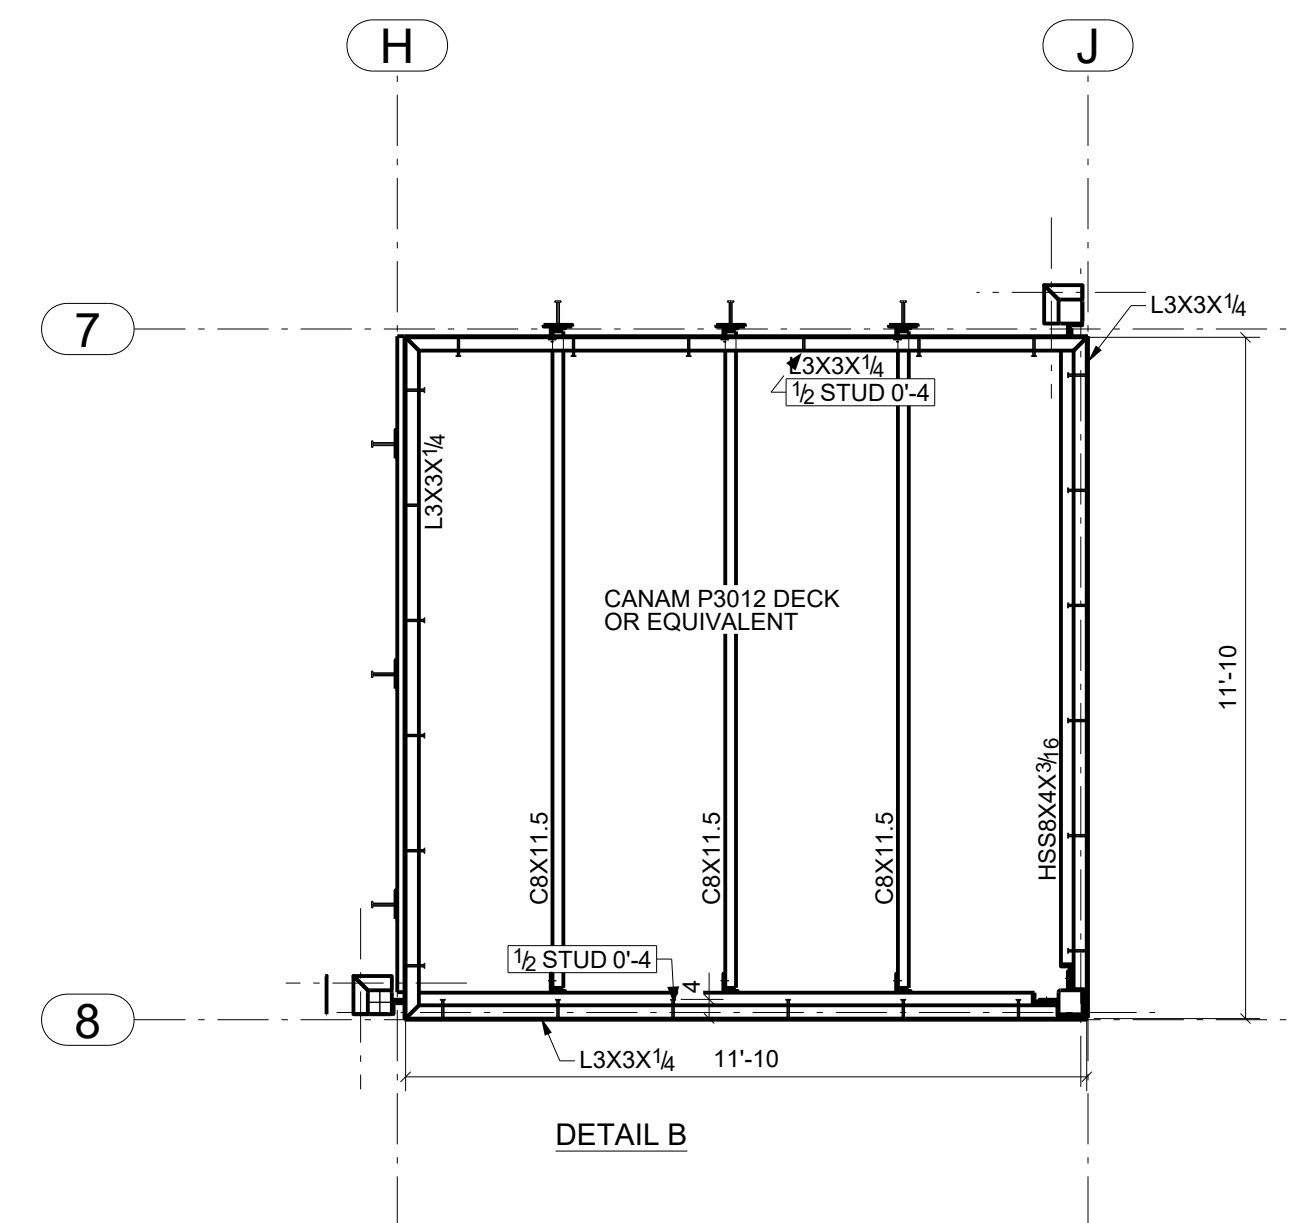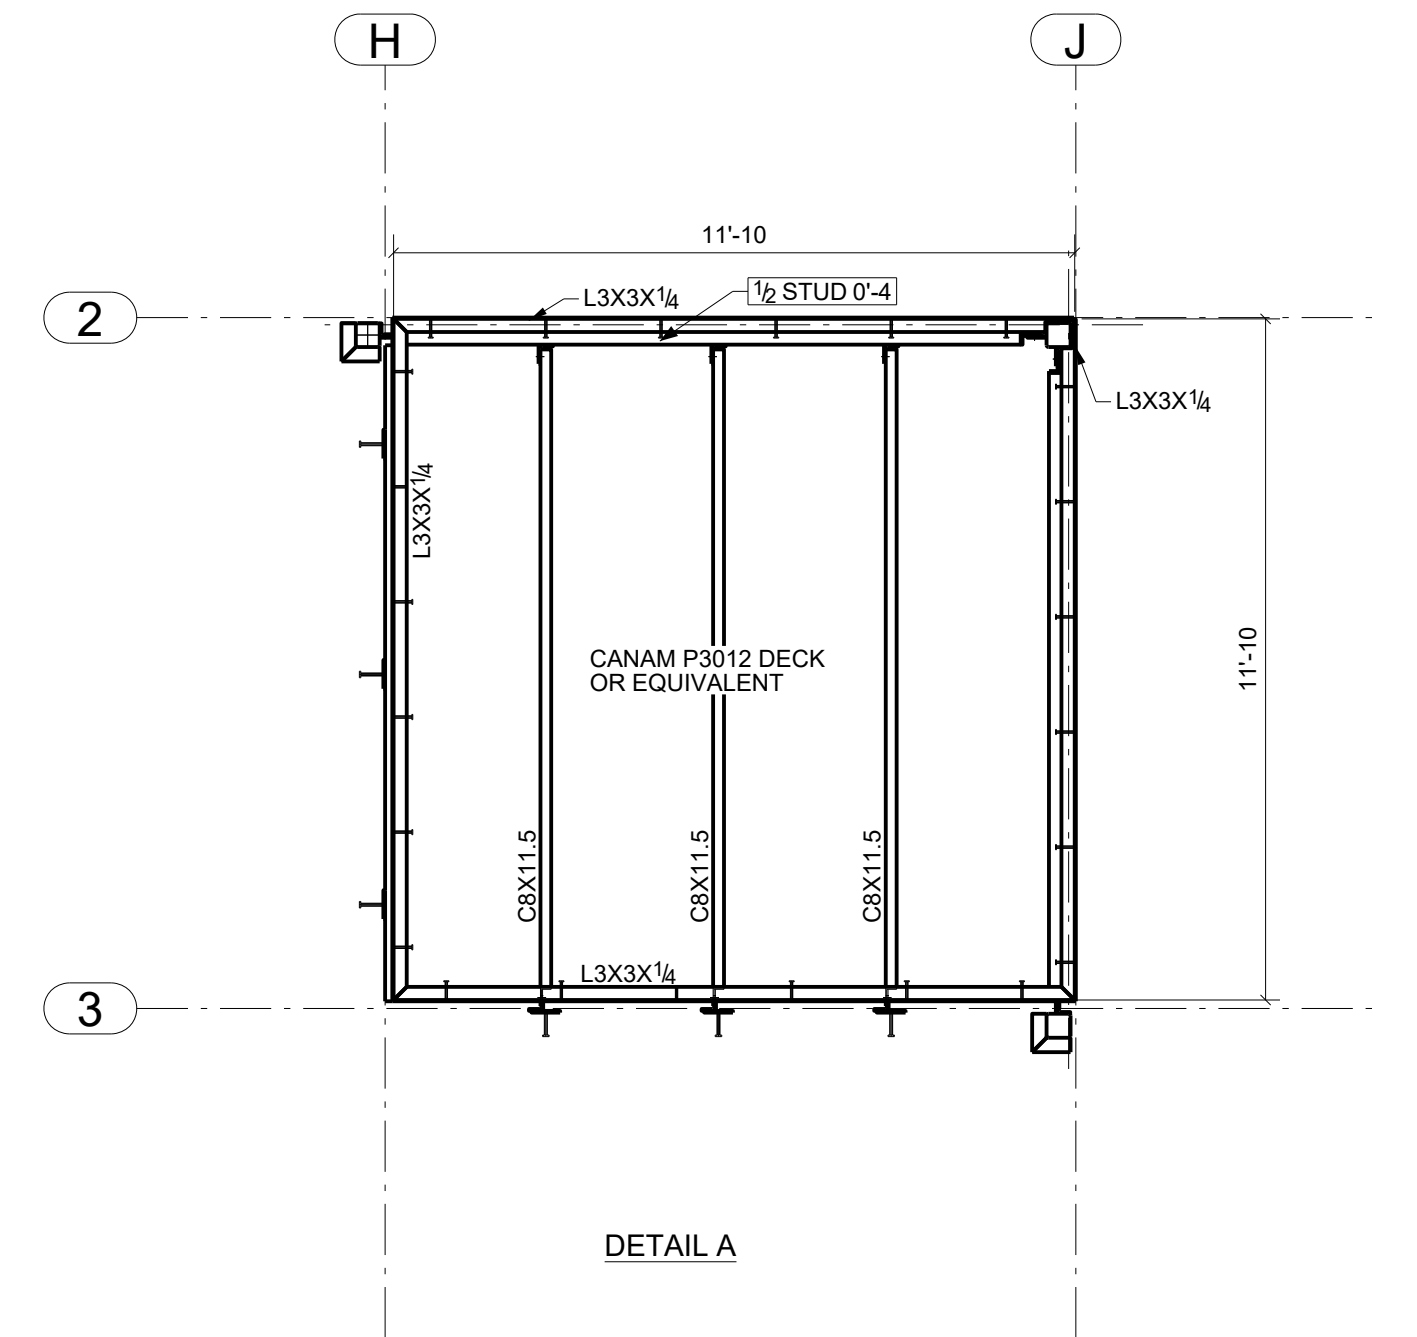


0	ISSUED FOR CONSTRUCTION	17/AUG/2015
REV	DESCRIPTION	DATE
DESCRIPTION	LUSSO BY HEARTHSTONE	
PROJECT NAME	LUSSO BY HEARTHSTONE	
DRAWN BY		JOB No.
DATE DRAWN	09/24/2015	HS
		DRG No.
		ED200

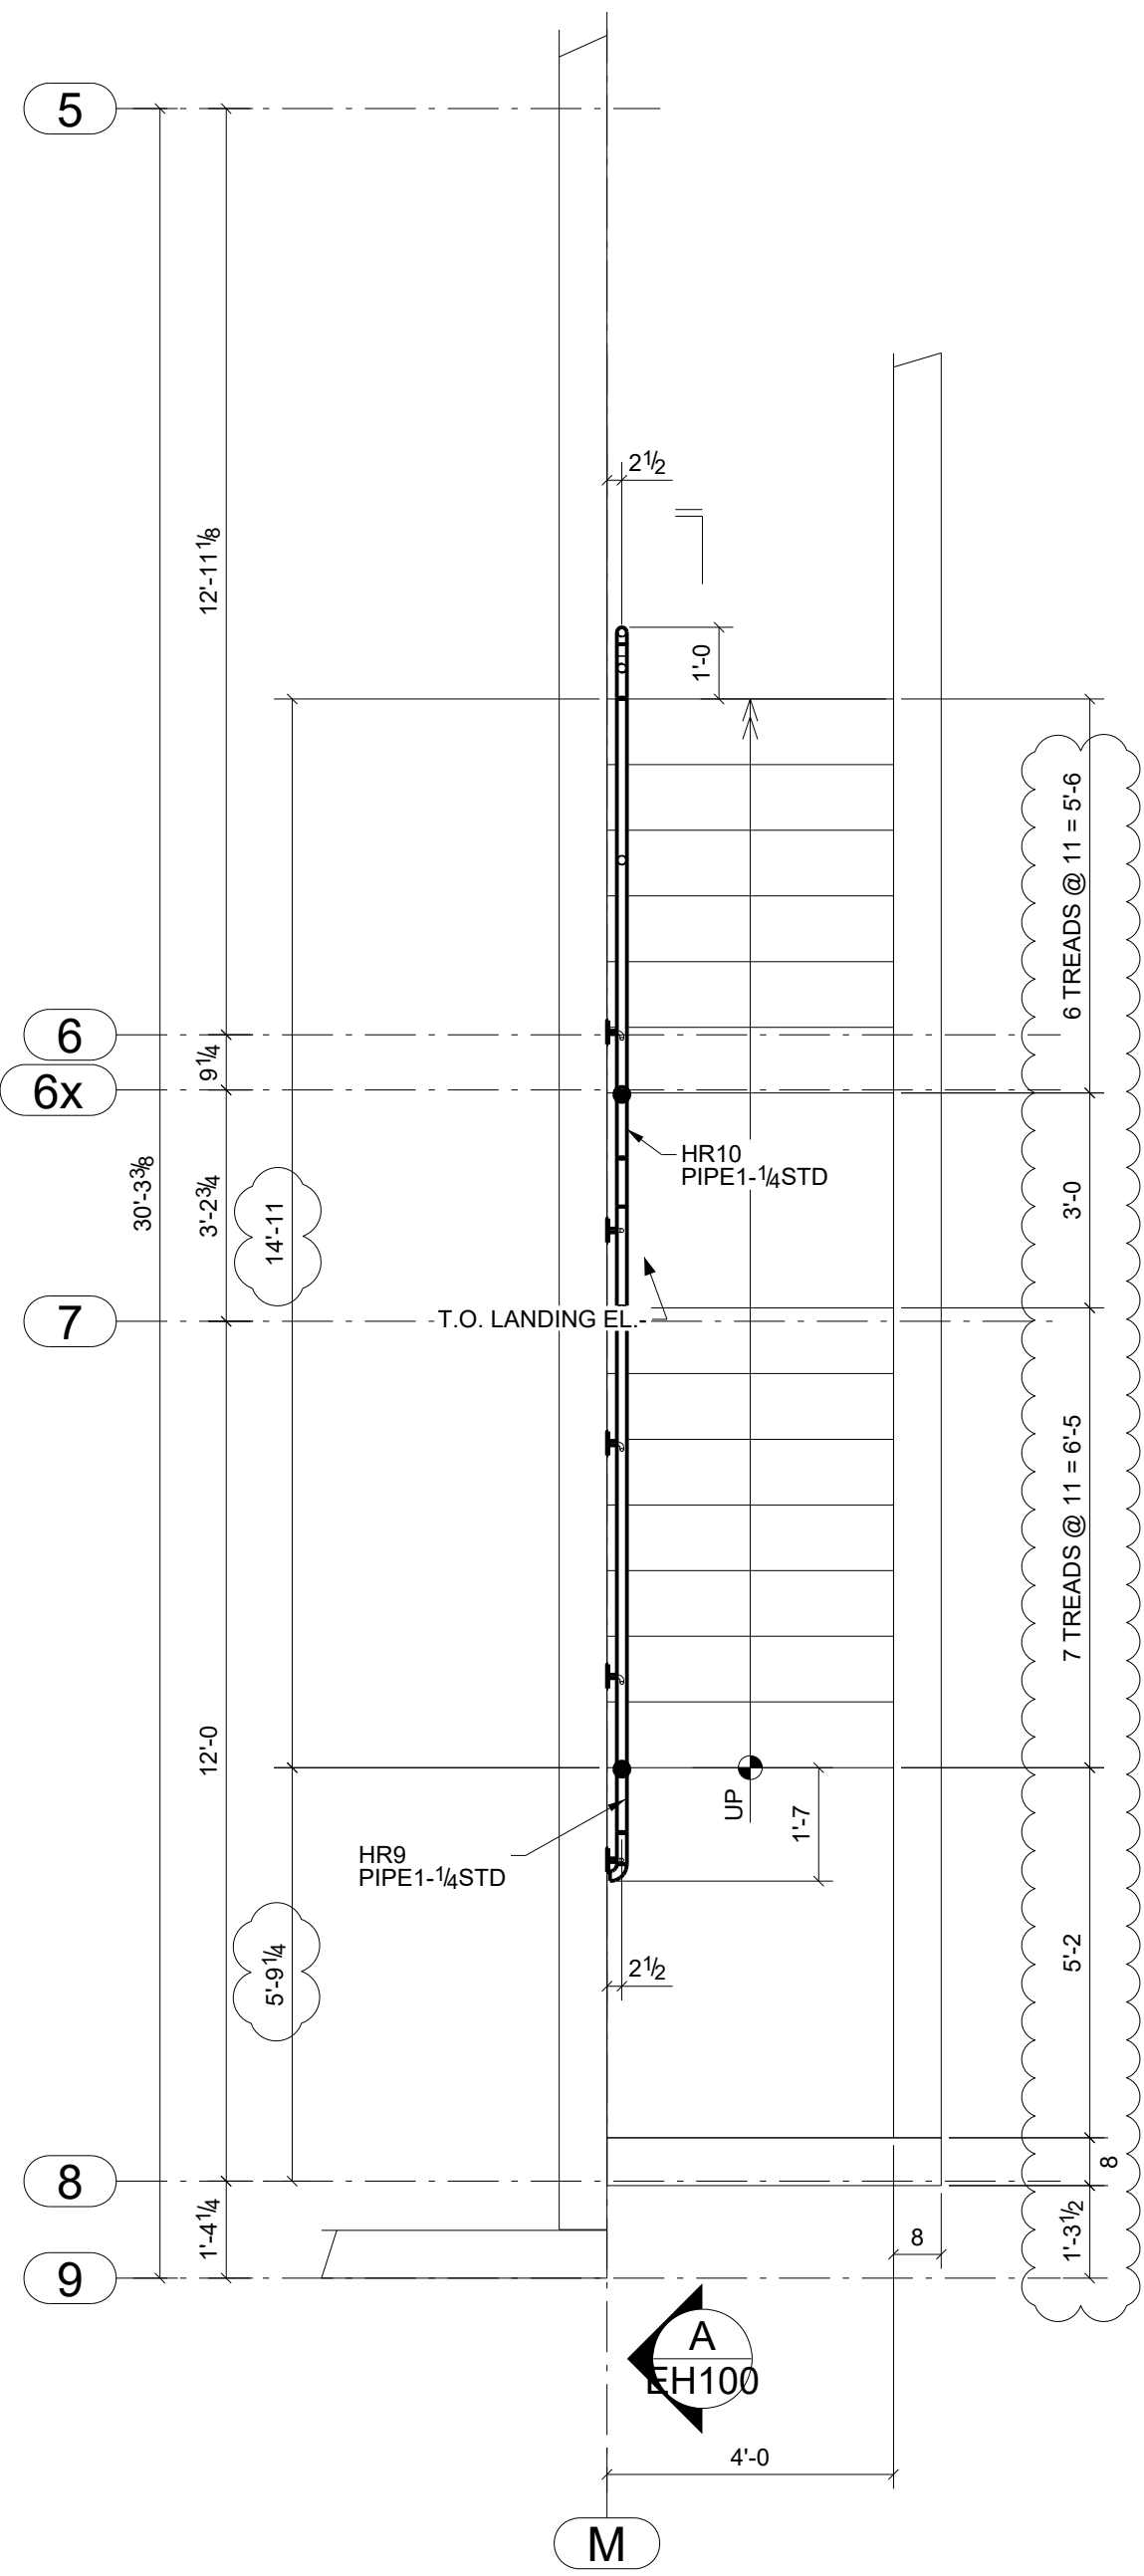


EXTERIOR HANDRAIL PLAN
T/O SLAB EL.-14'-1 [75.17]

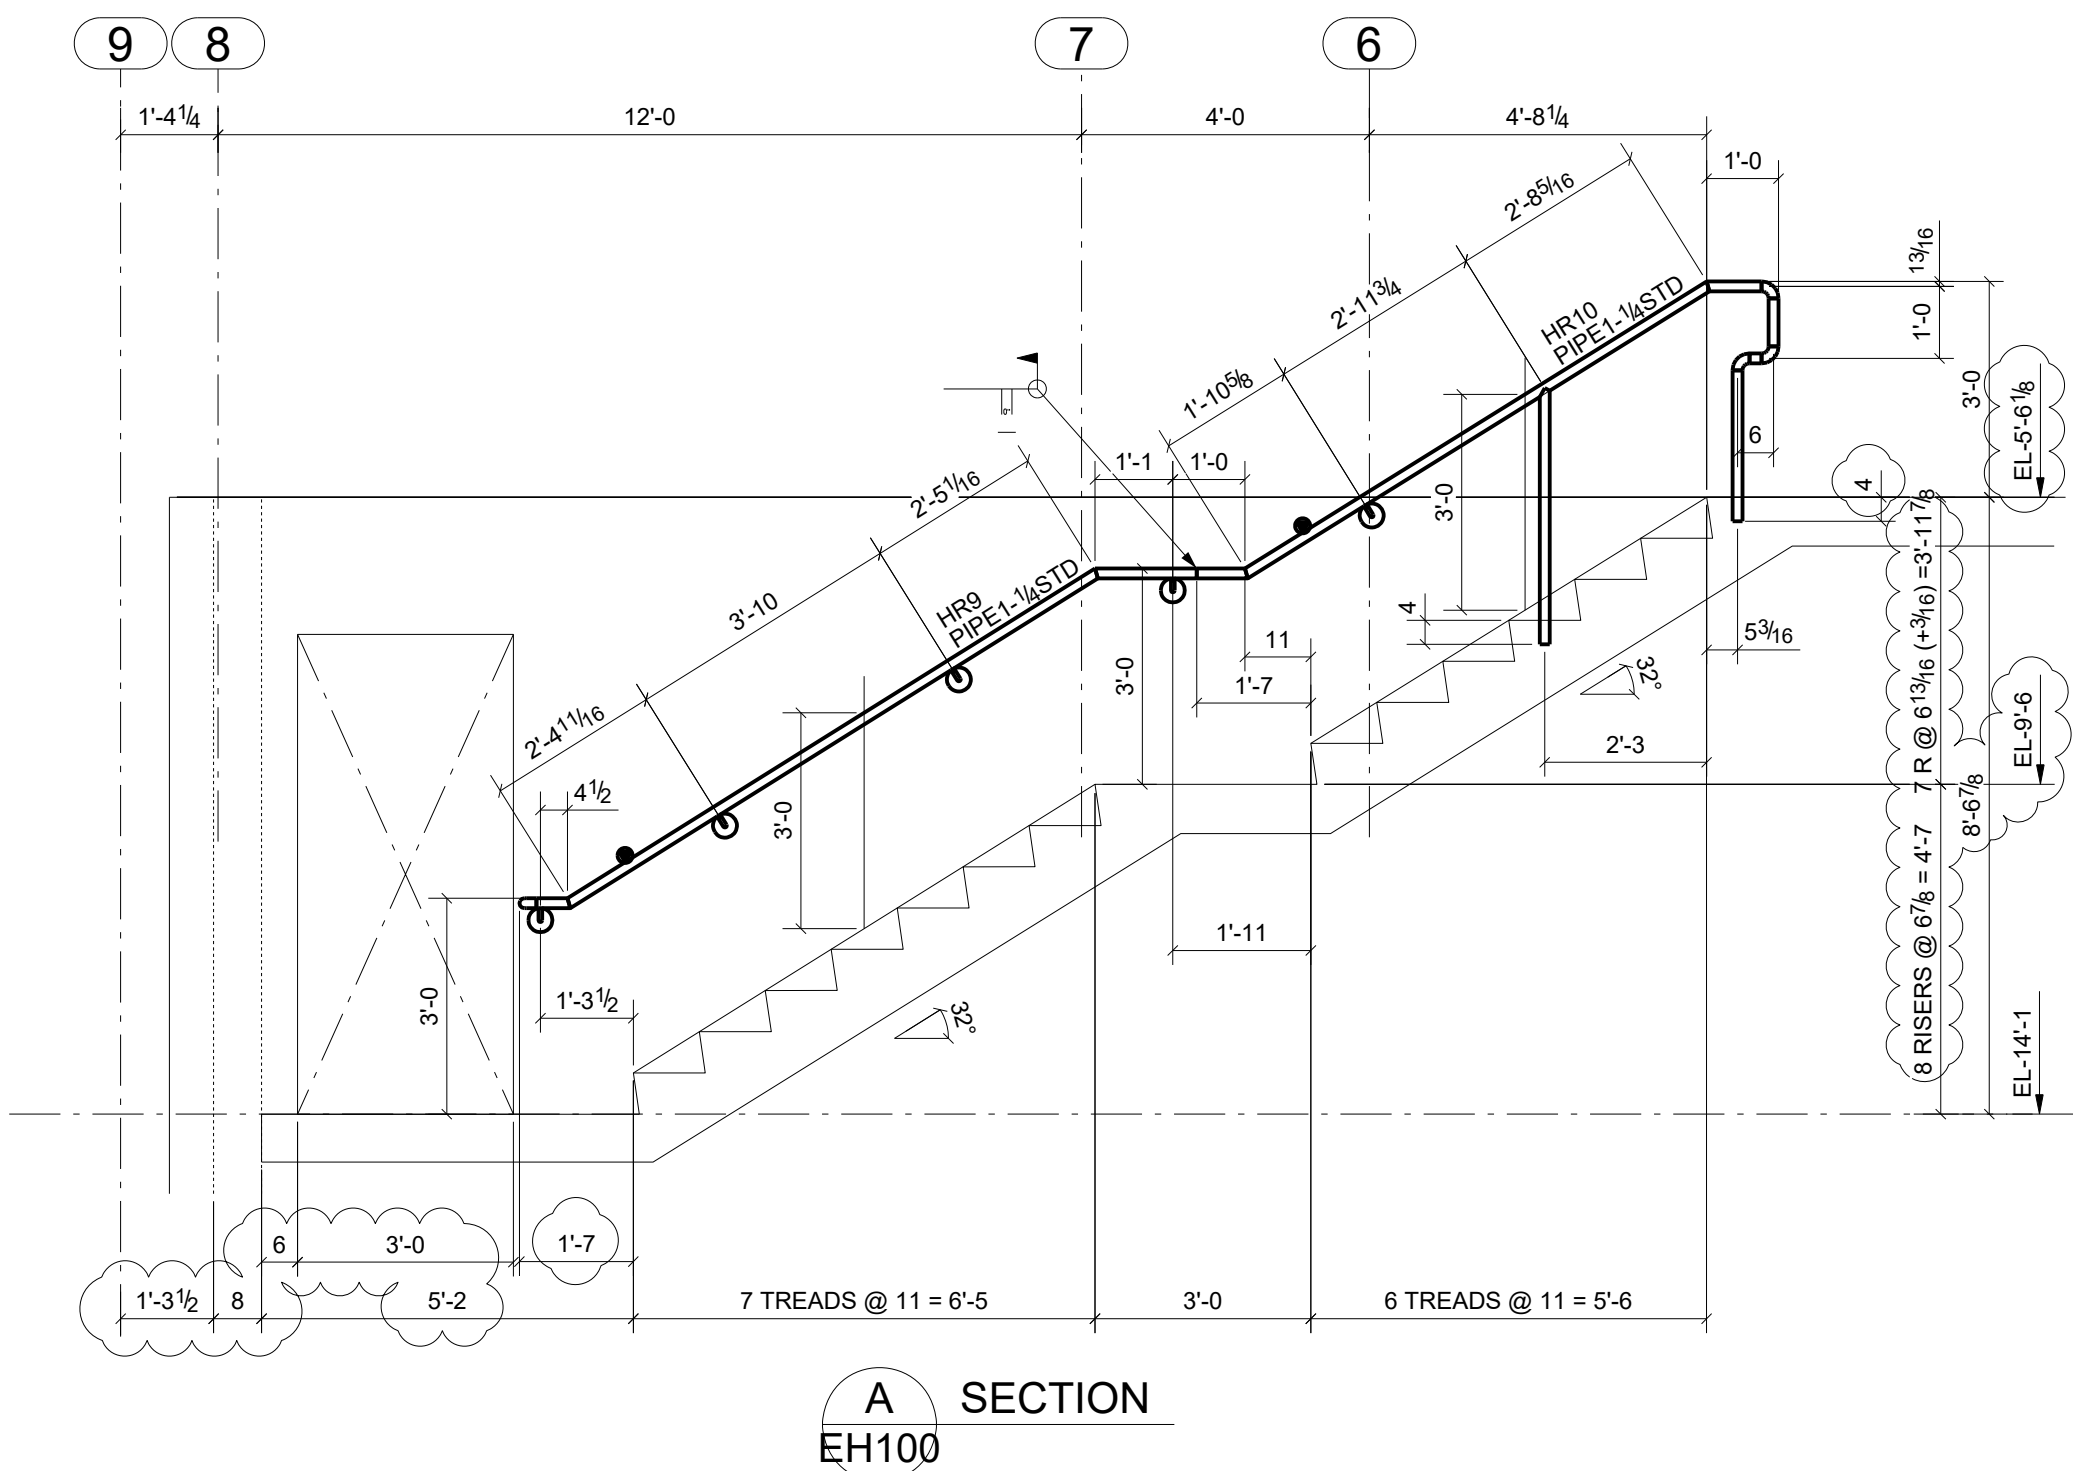


A SECTION
EH100

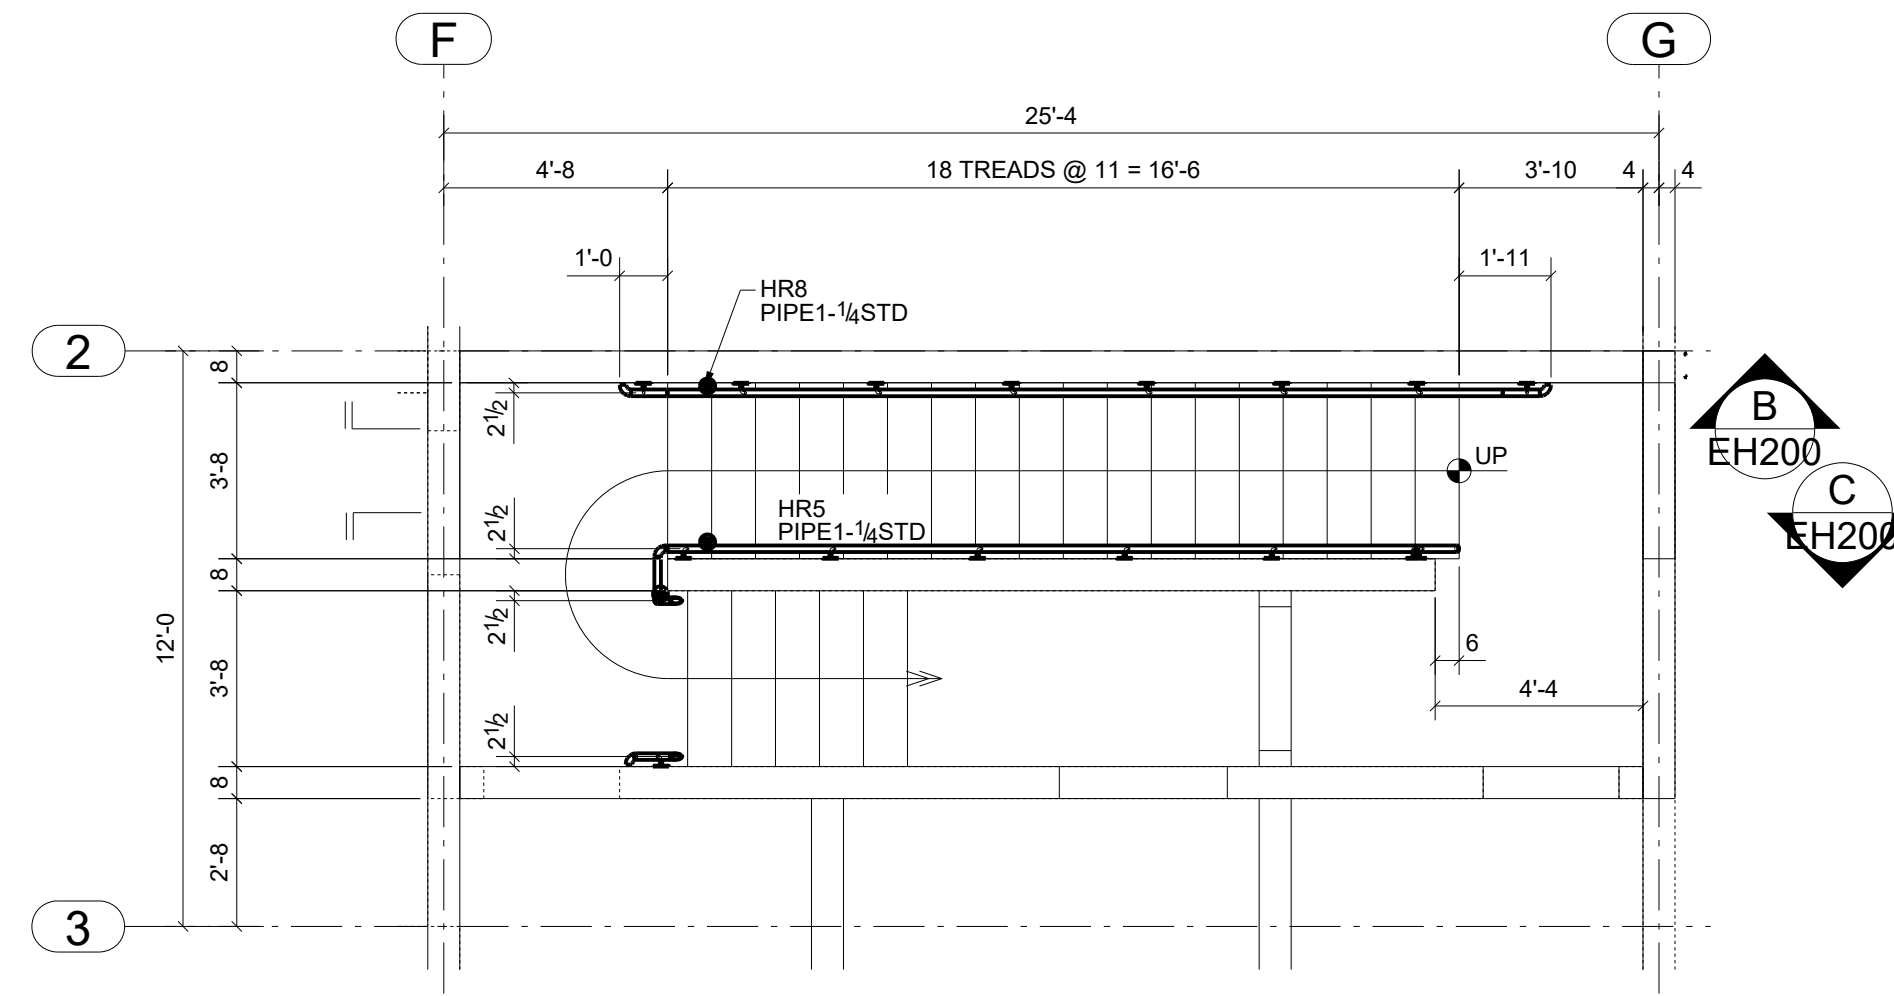


INTERIOR HANDRAIL PLAN

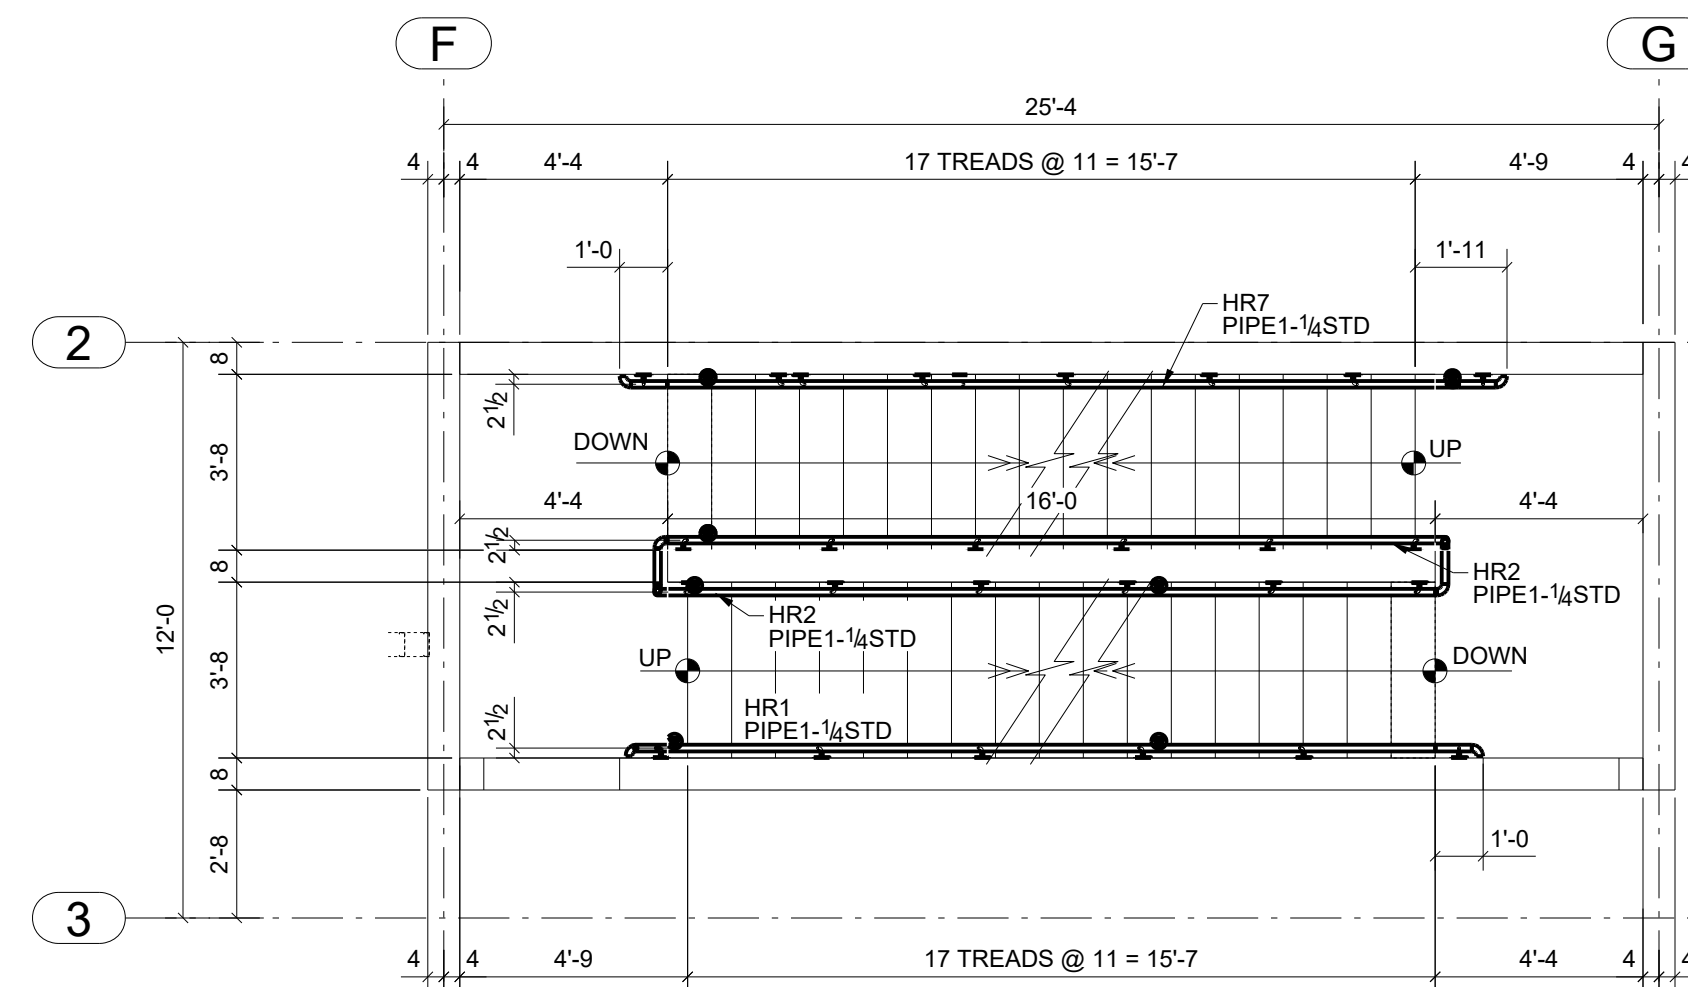


INTERIOR HANDRAIL PLAN
T/O 2ND FLR. EL.+10'-0 [82.51]

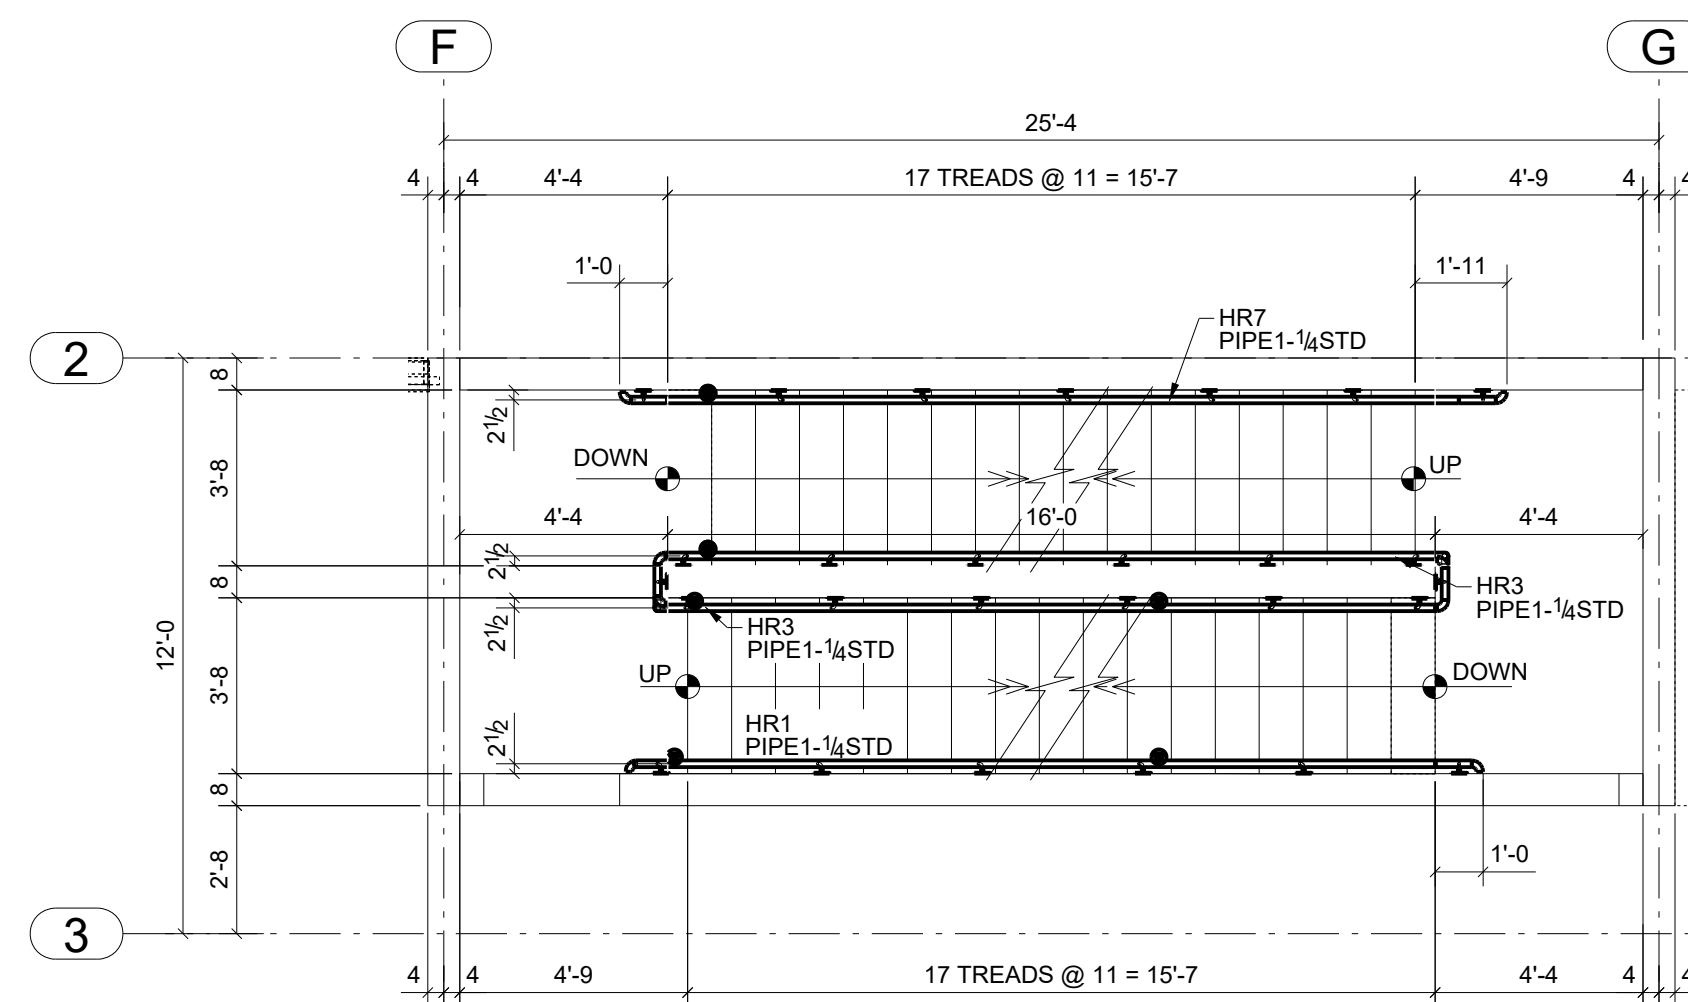


INTERIOR HANDRAIL PLAN
T/O 4TH FLR. EL.+30'-0 [88.61]

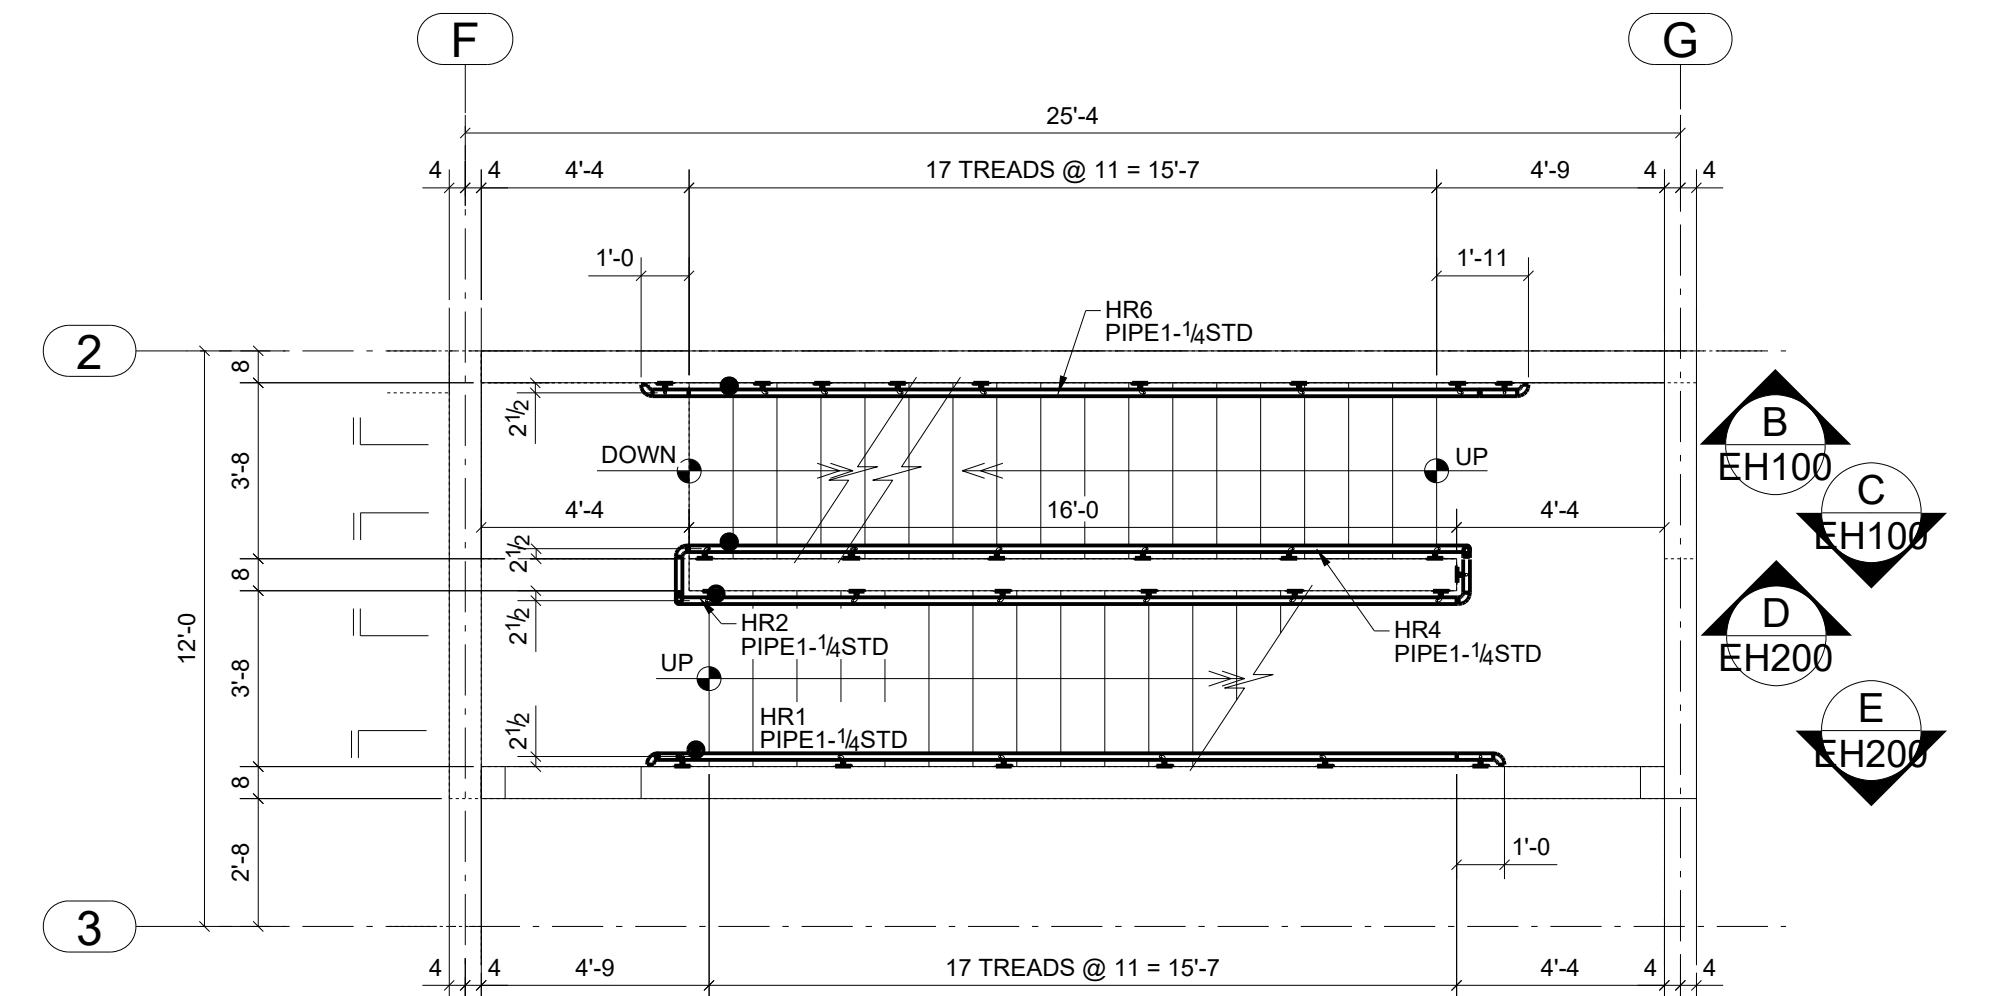

INTERIOR HANDRAIL PLAN
T/O MAIN FLR. EL.+0'-0 [79.46]

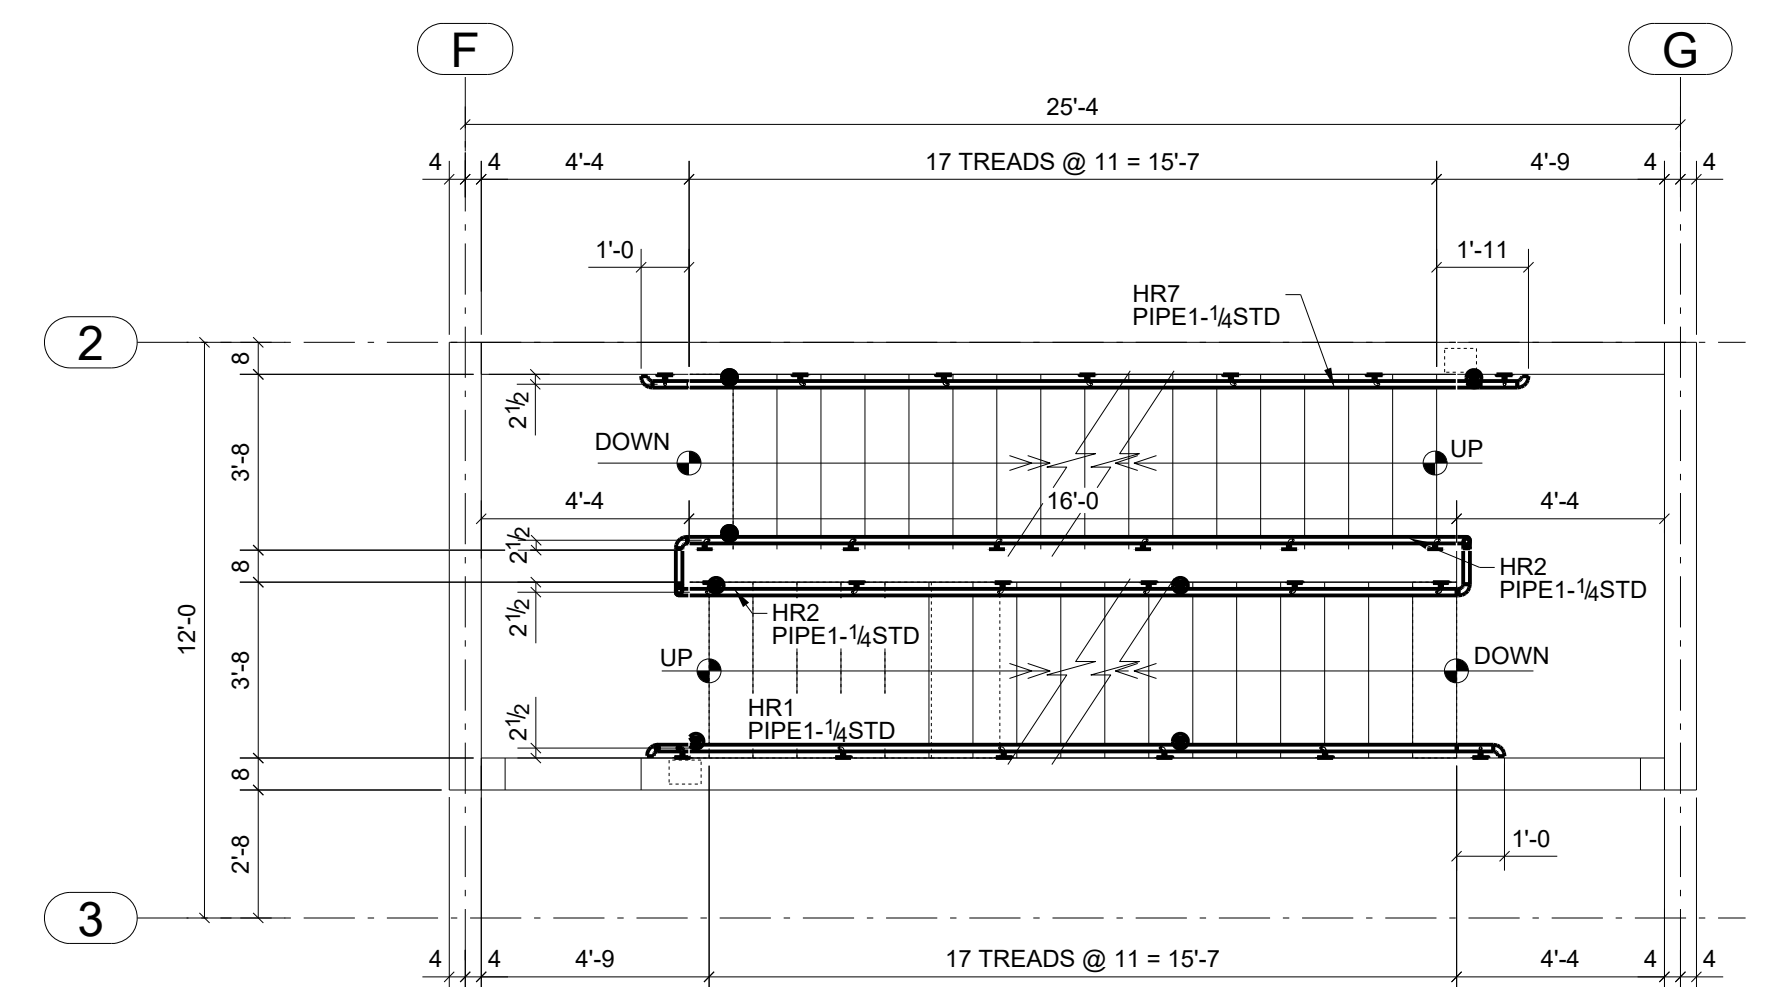


INTERIOR HANDRAIL PLAN
T/O 3RD FLR. EL.+20'-0 [85.56]

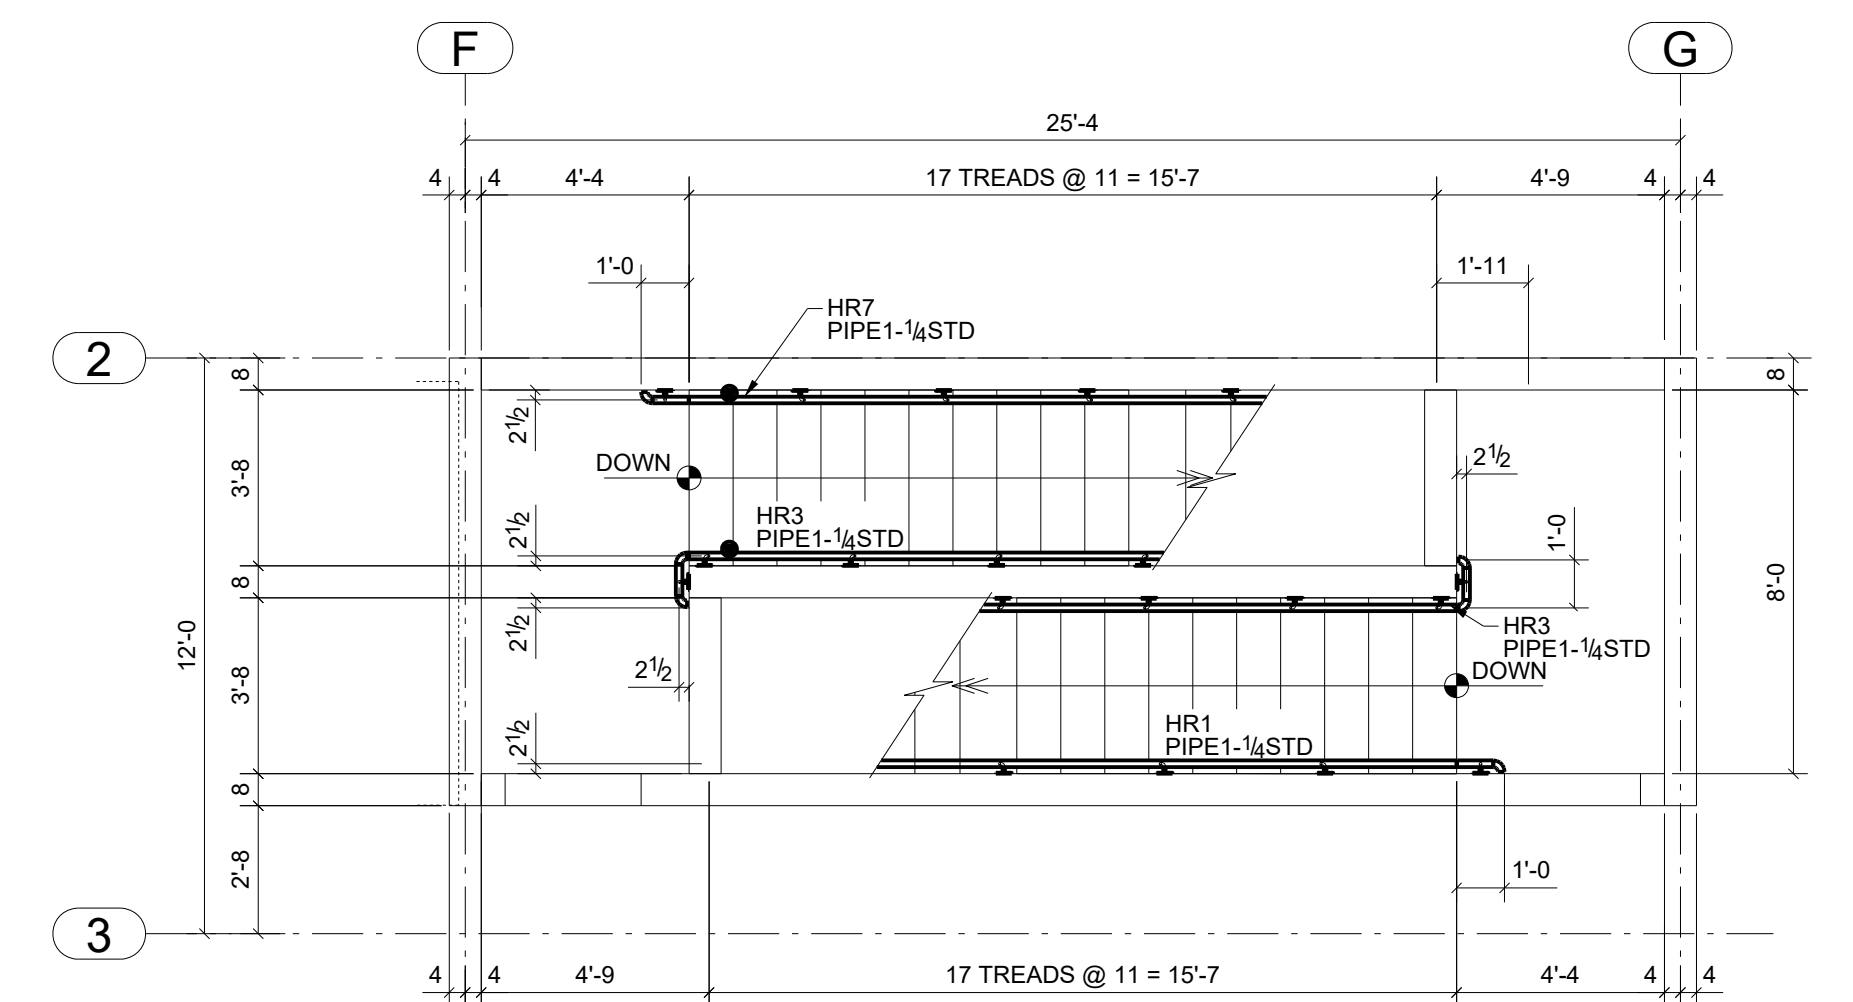


INTERIOR HANDRAIL PLAN
T/O 5TH FLR. EL.+40'-0 [91.66]

THE STAIRS FOR THIS PROJECT WERE CONCRETE STAIRS
BUT IT WAS IMPORTANT TO COMMUNICATE TO ALL TRADES
REGARDING STEEL AND REQUIRED ELEVATIONS


0	ISSUED FOR CONSTRUCTION	17/AUG/2015
REV	DESCRIPTION	DATE
DESCRIPTION	HANDRAIL LOCATION PLAN	
PROJECT NAME	LUSSO BY HEARTHSTONE	
DRAWN BY		JOB No.
DATE DRAWN	11/17/2015	HS
		DRG No.
		EH100

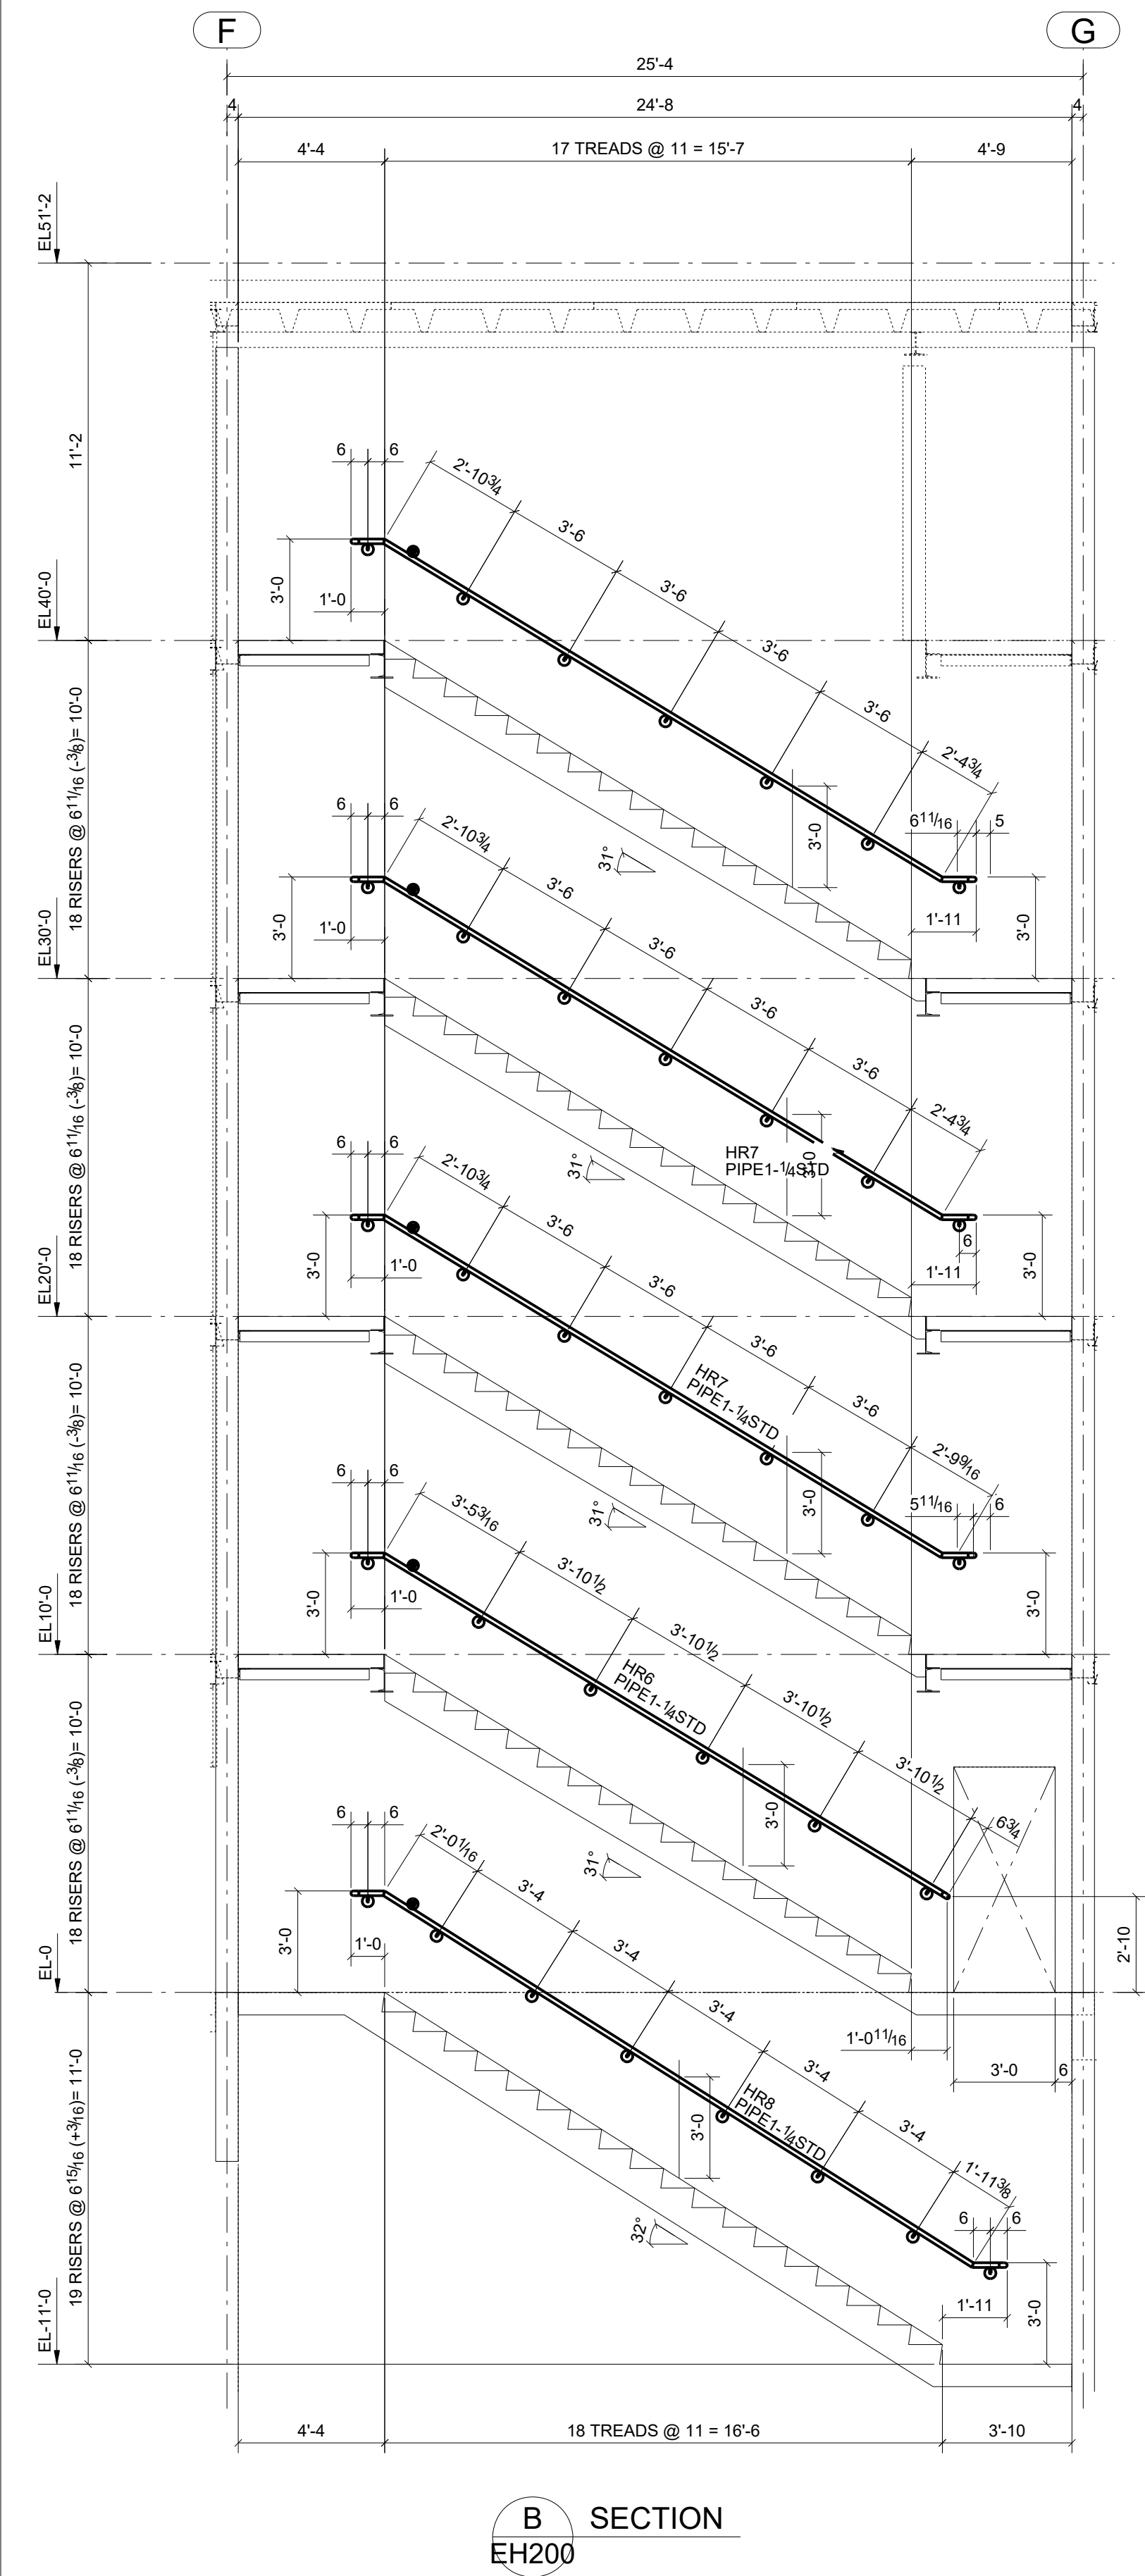


B SECTION
EH200

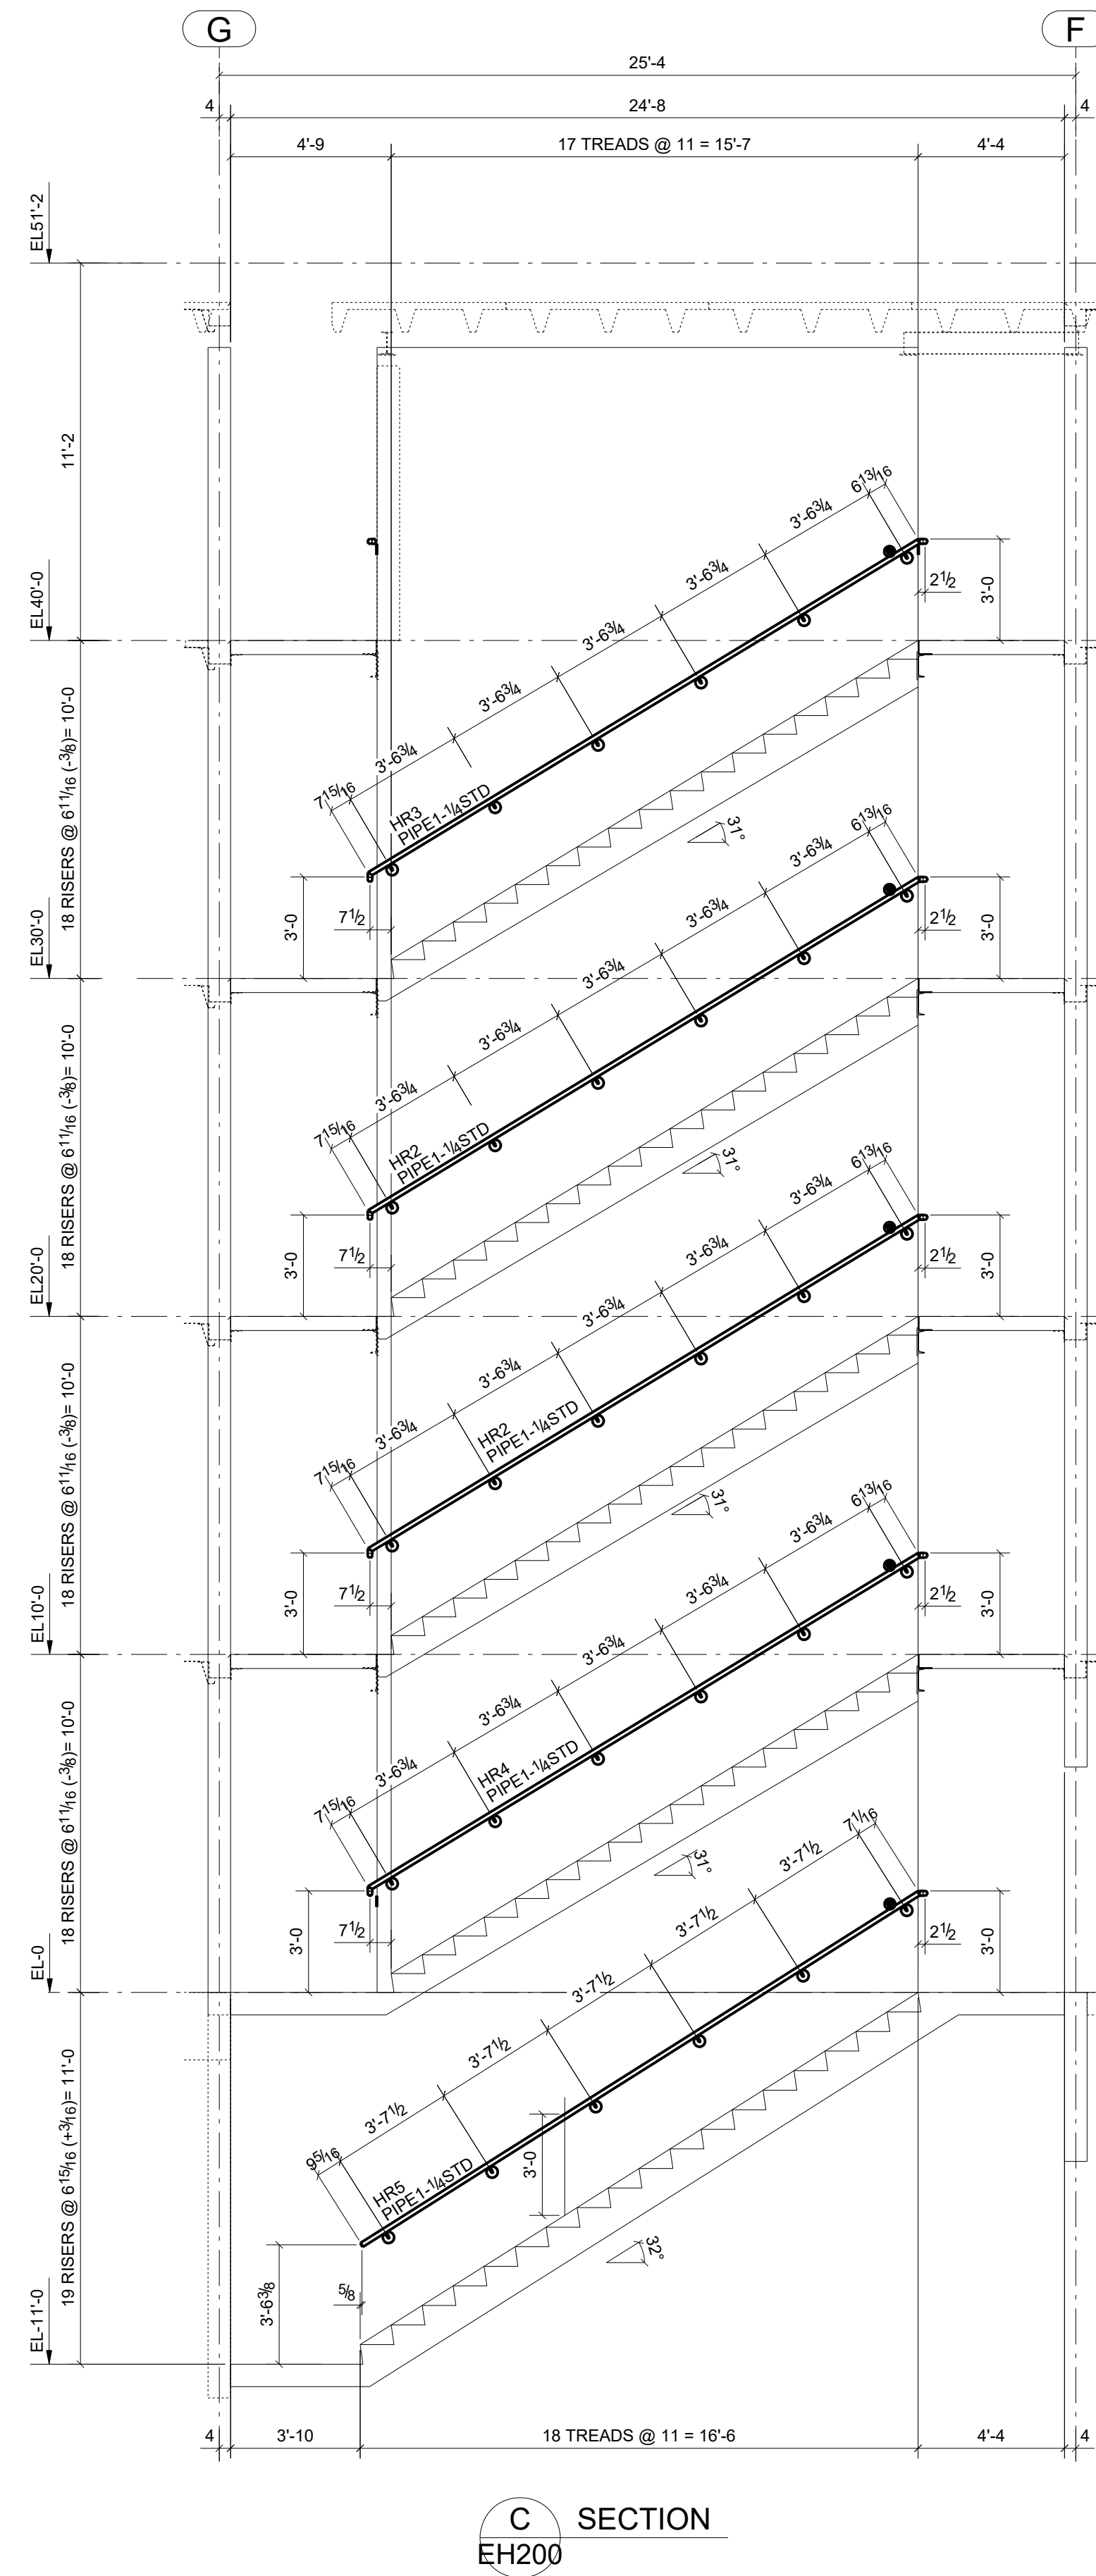

C SECTION
EH200

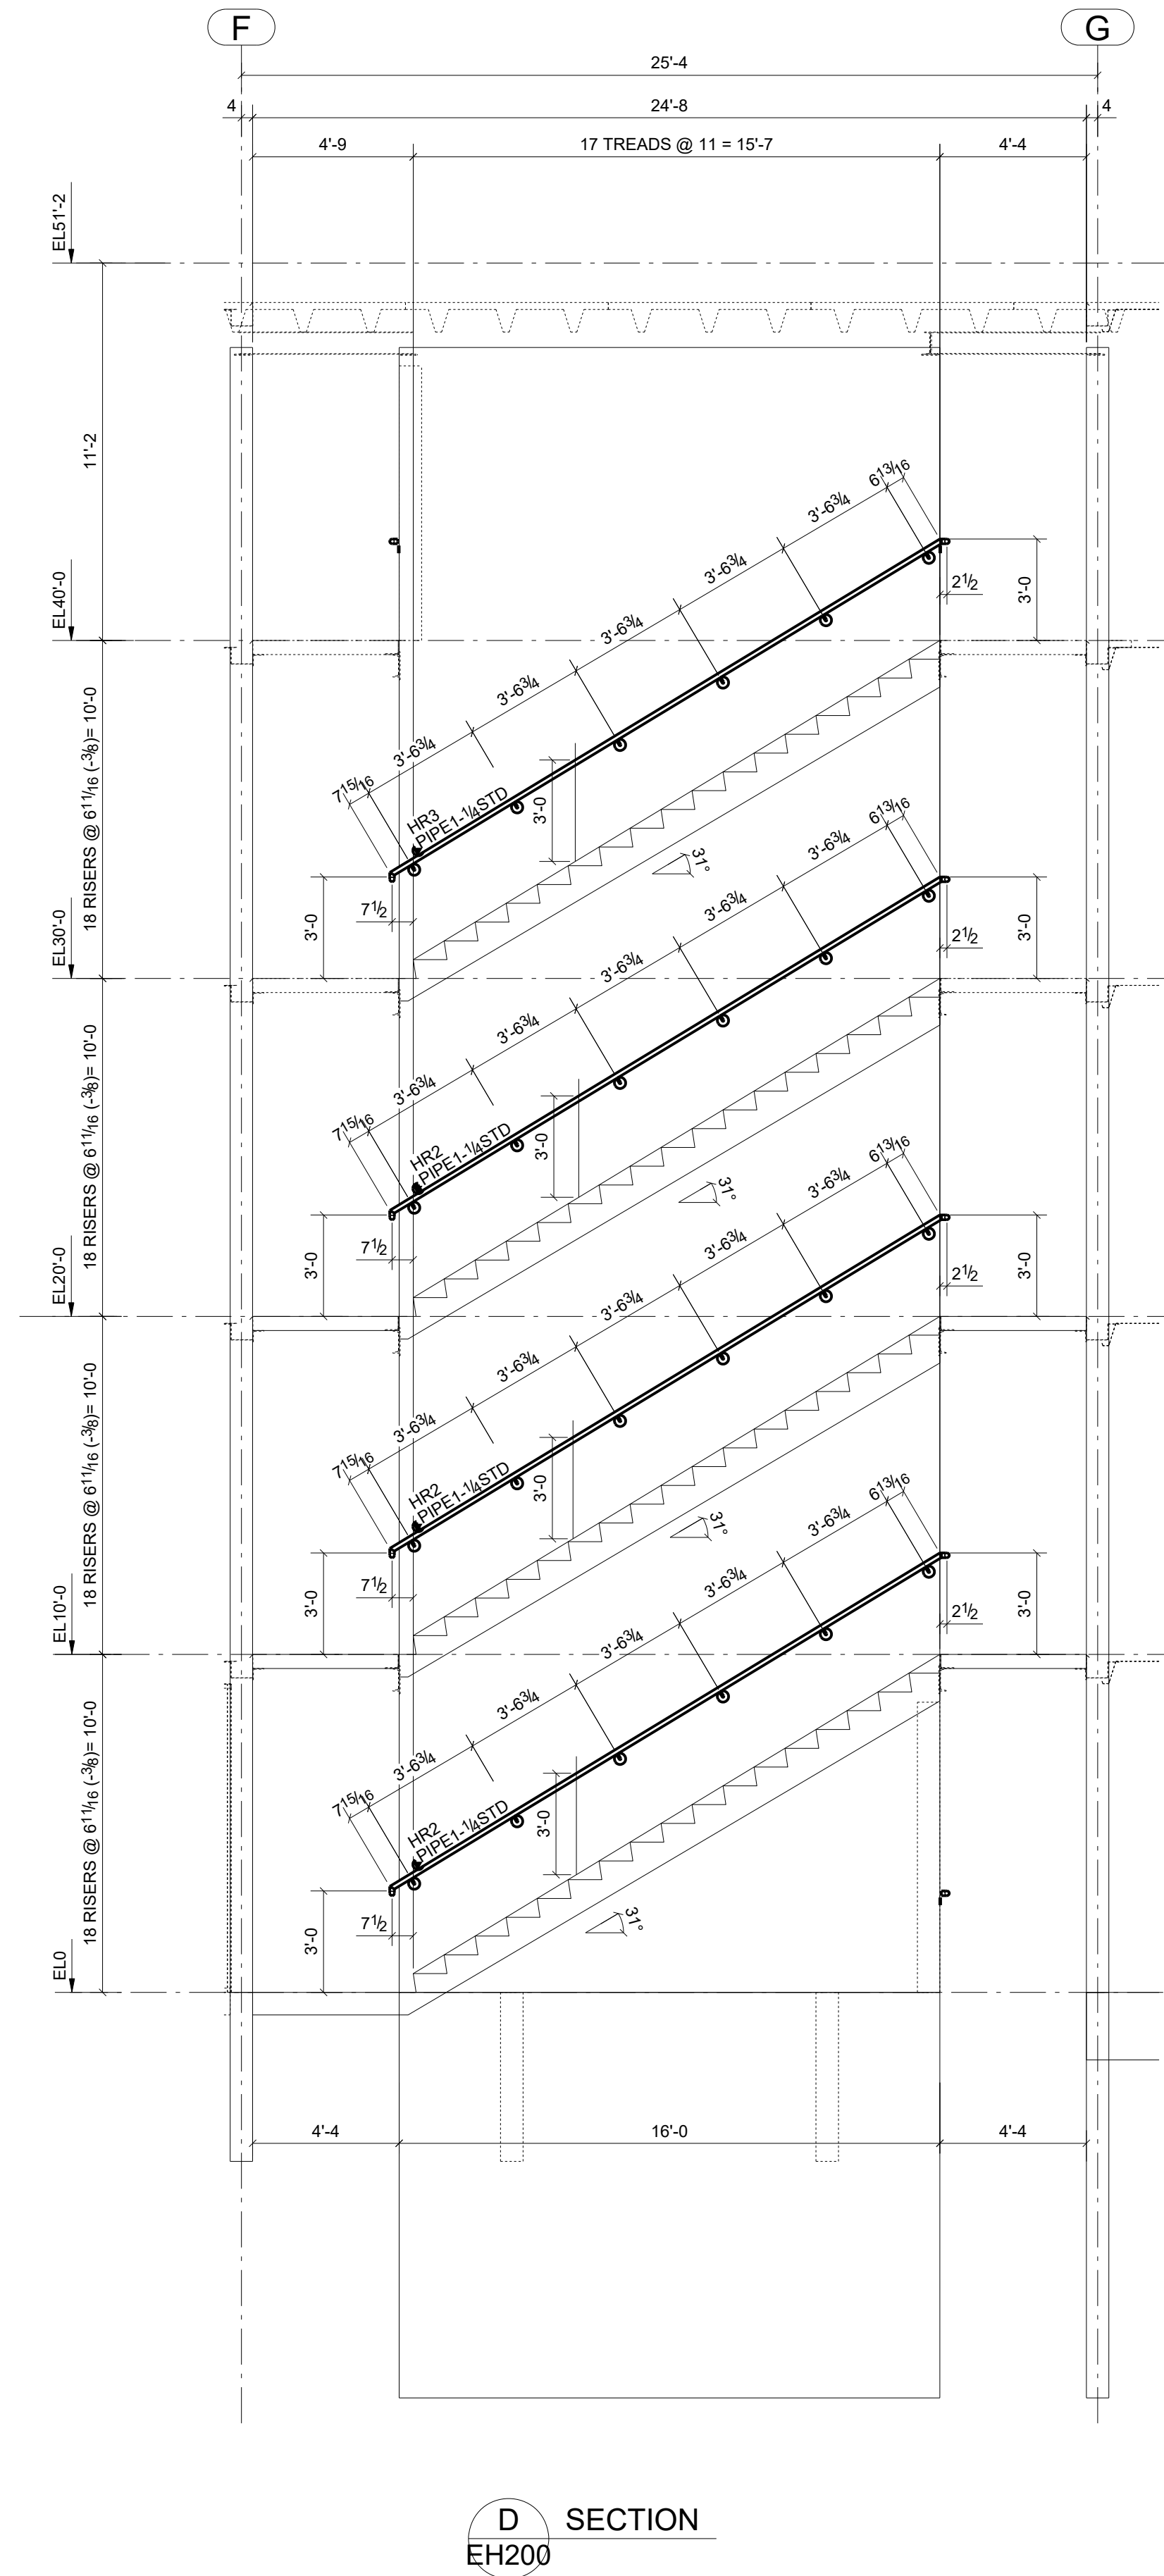


D SECTION
EH200





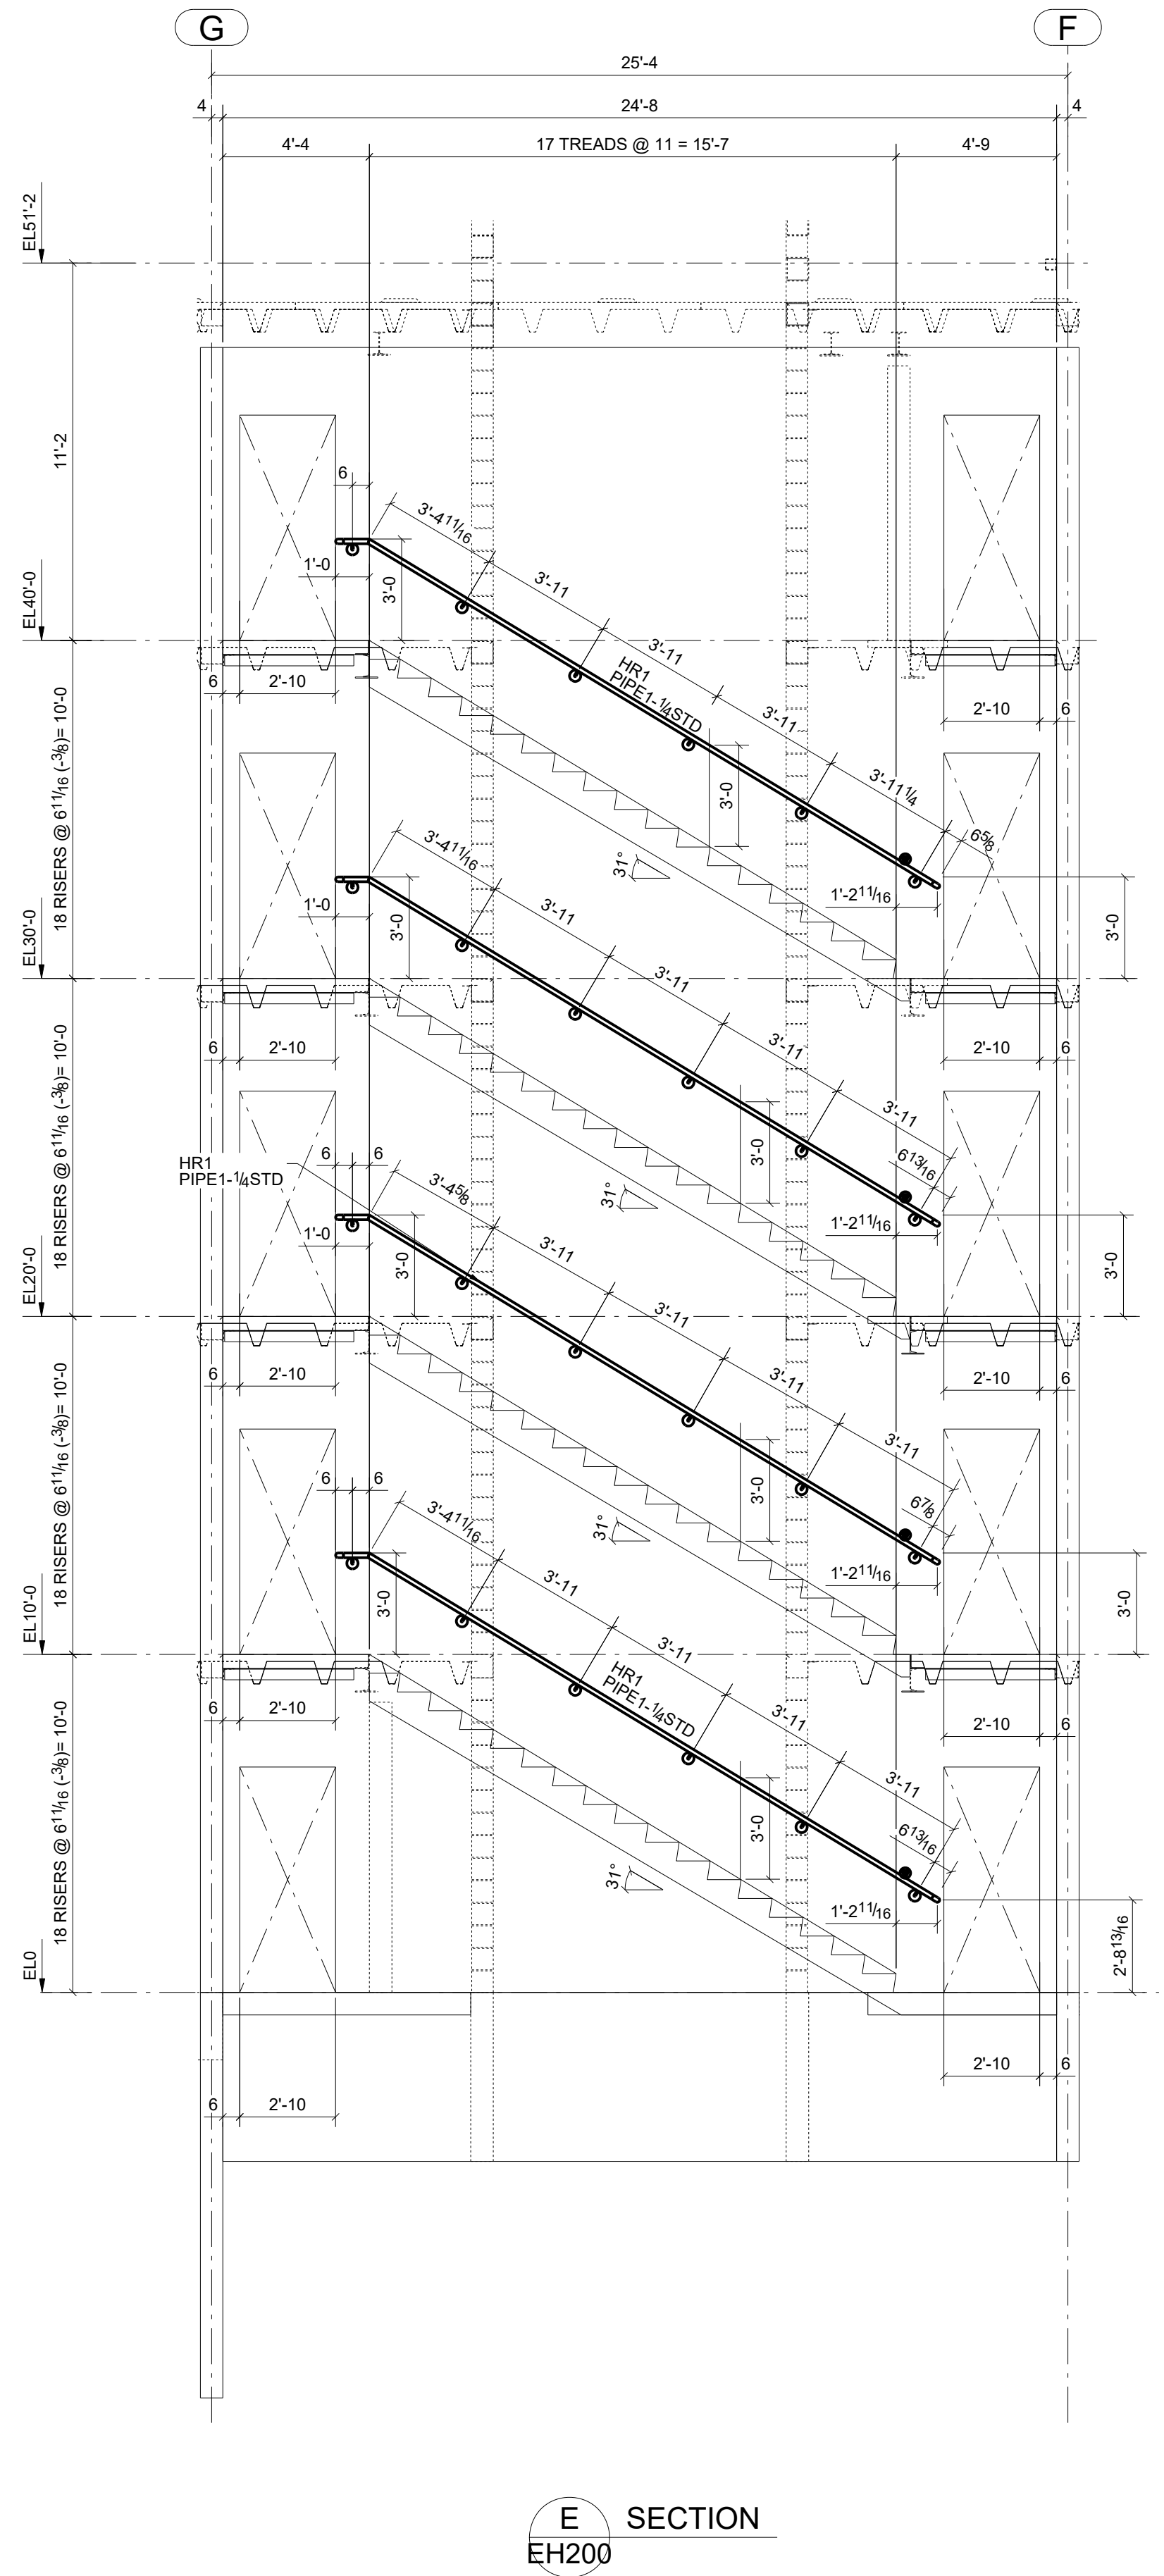


E SECTION
EH200

0	ISSUED FOR CONSTRUCTION	17/AUG/2015
REV	DESCRIPTION	DATE
DESCRIPTION	HANDRAIL ELEVATION	
PROJECT NAME	LUSSO BY HEARTHSTONE	
DRAWN BY		JOB No.
DATE DRAWN	11/17/2015	HS
		DRG No.
		EH200

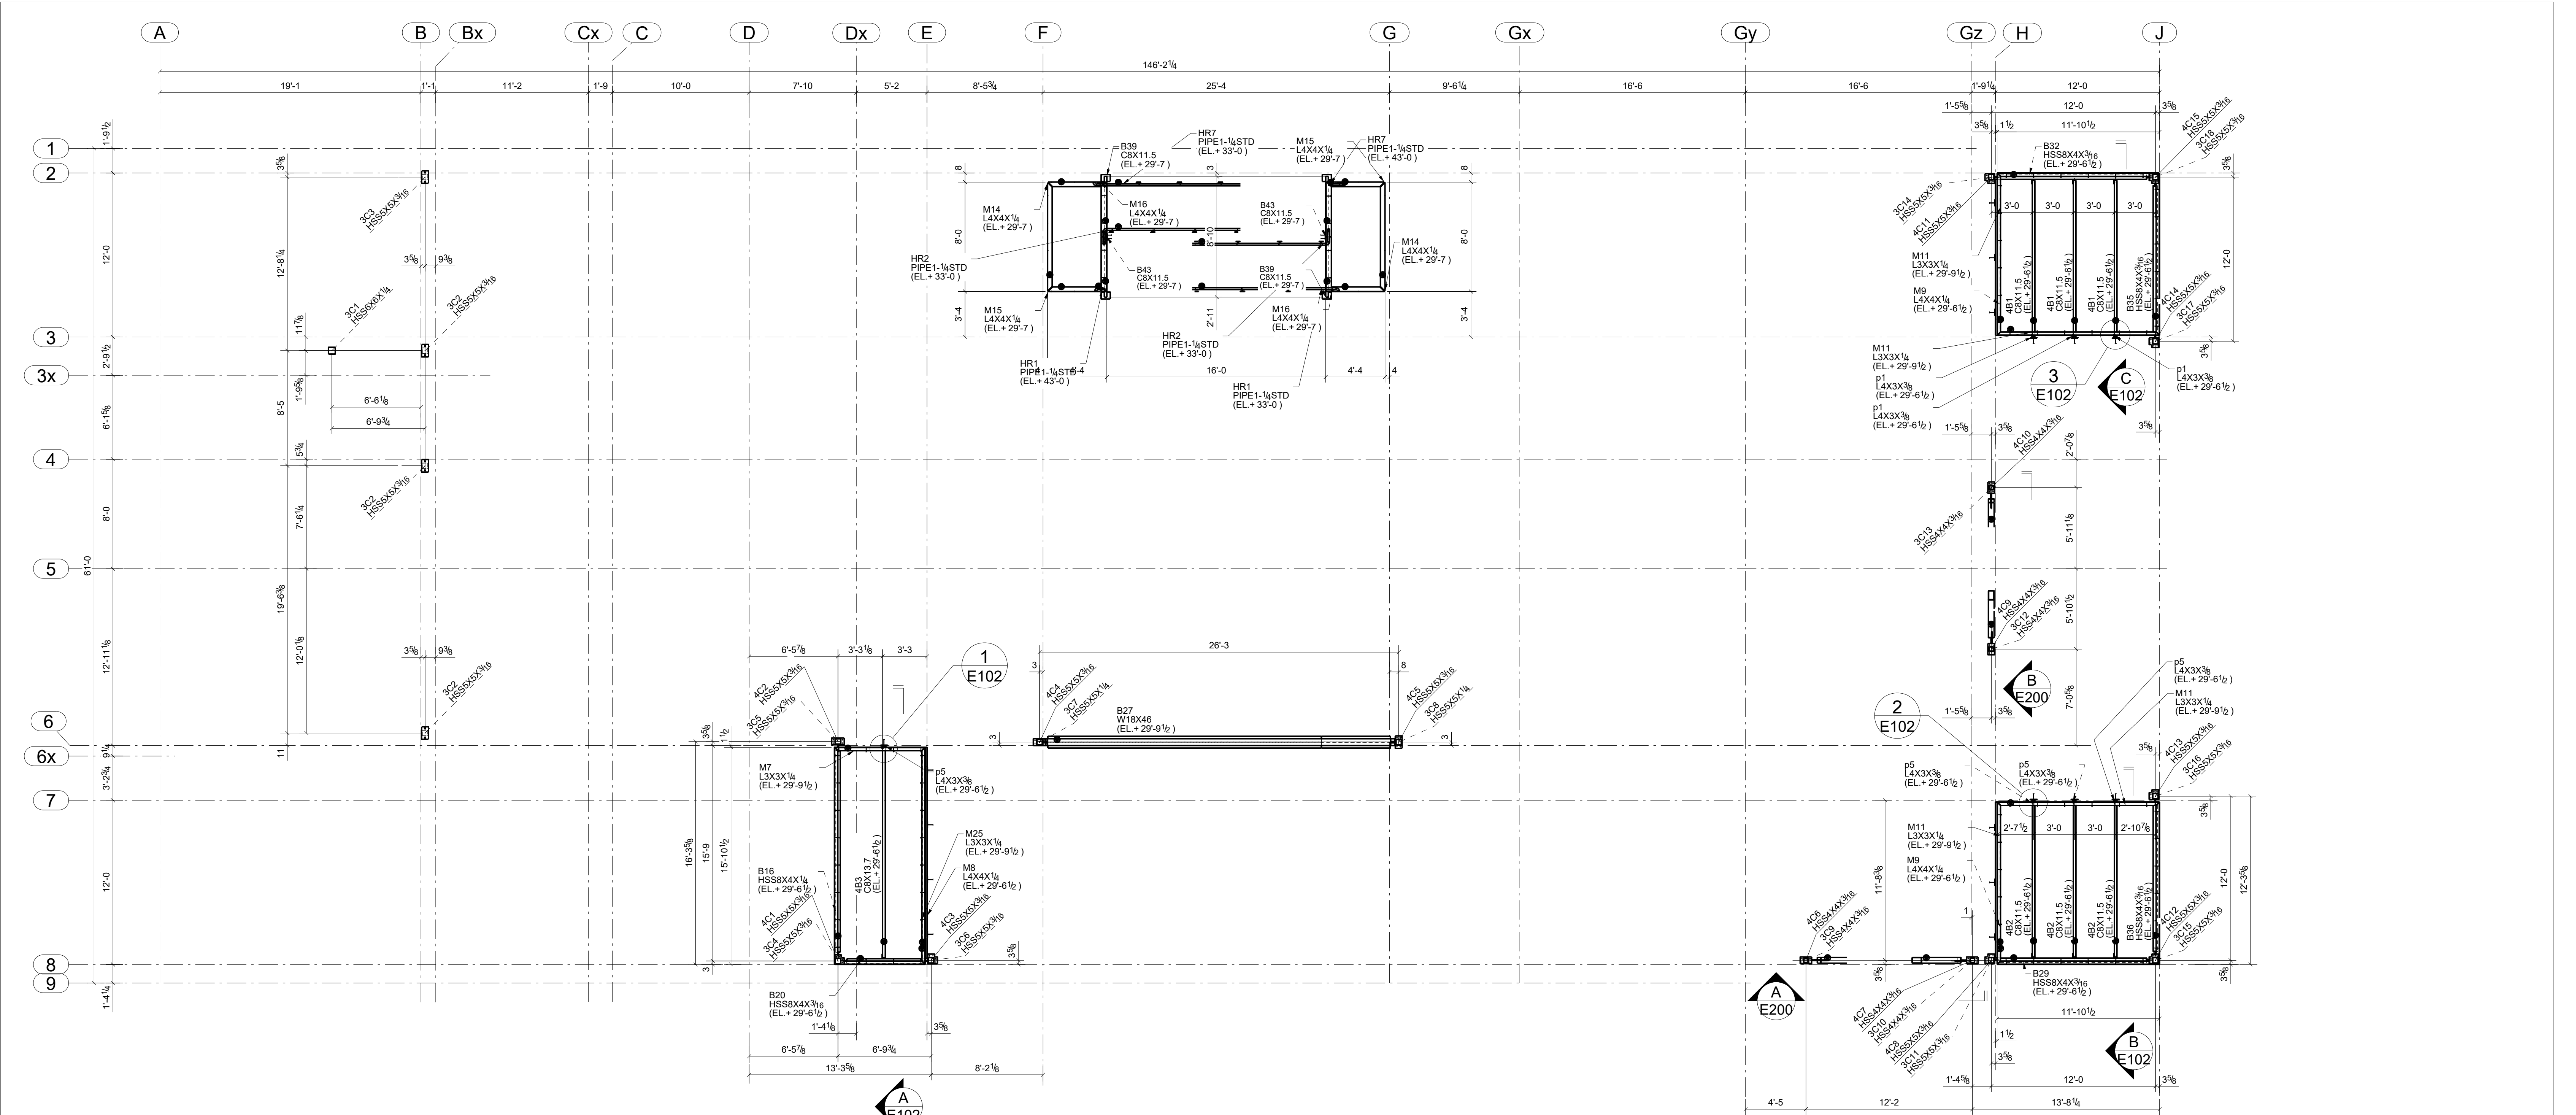


4th FLOOR FRAMING PLAN
T.O.S. EL.+AS NOTED ON PLAN

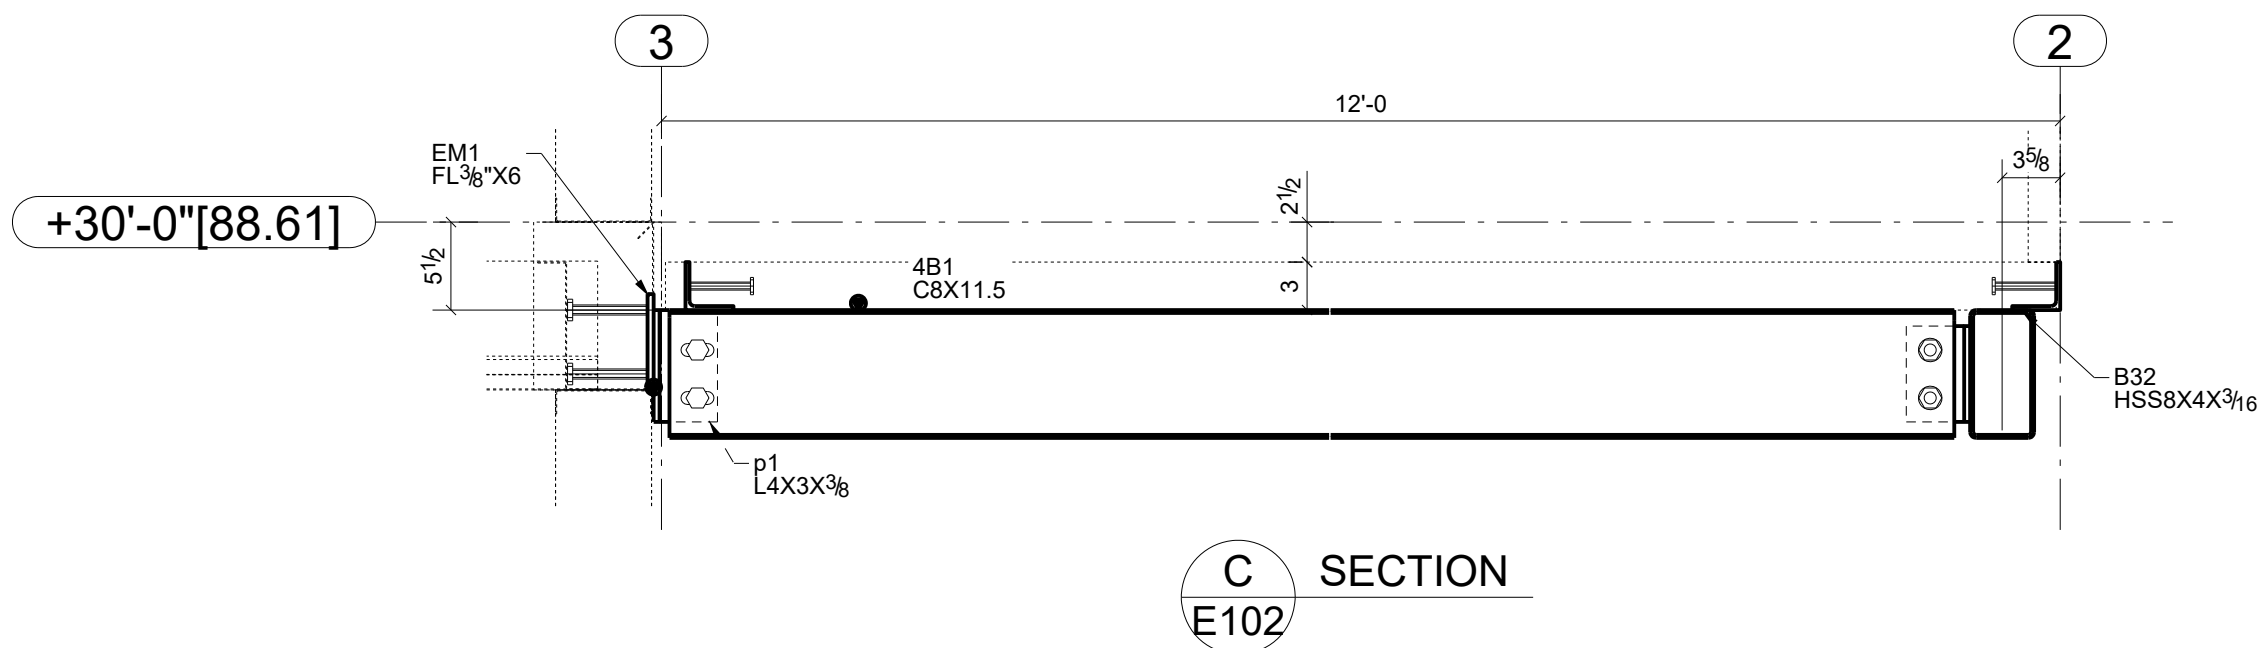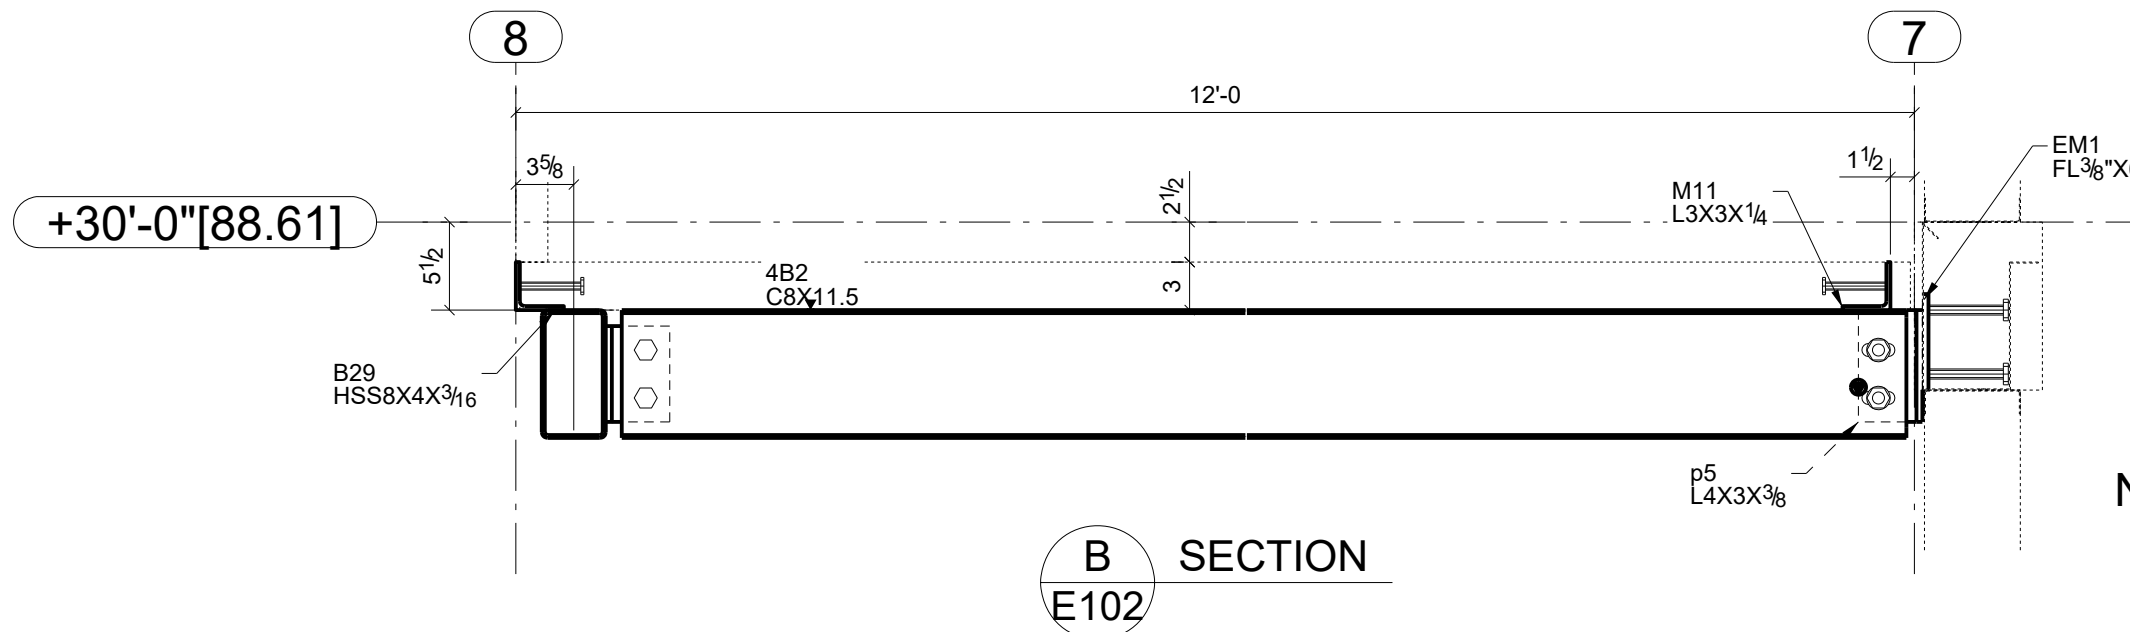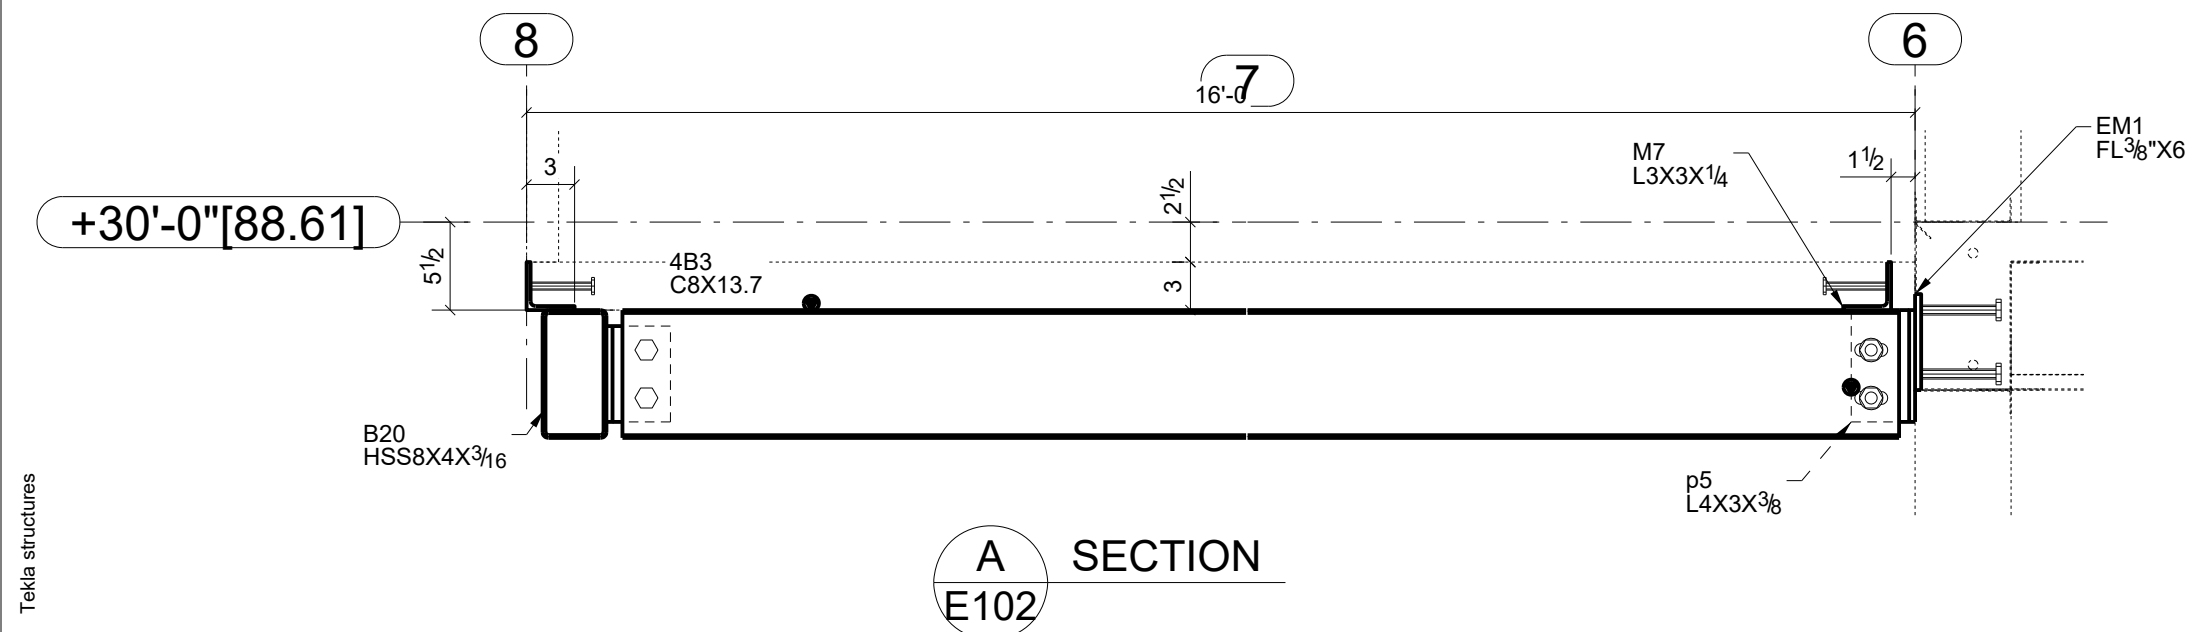
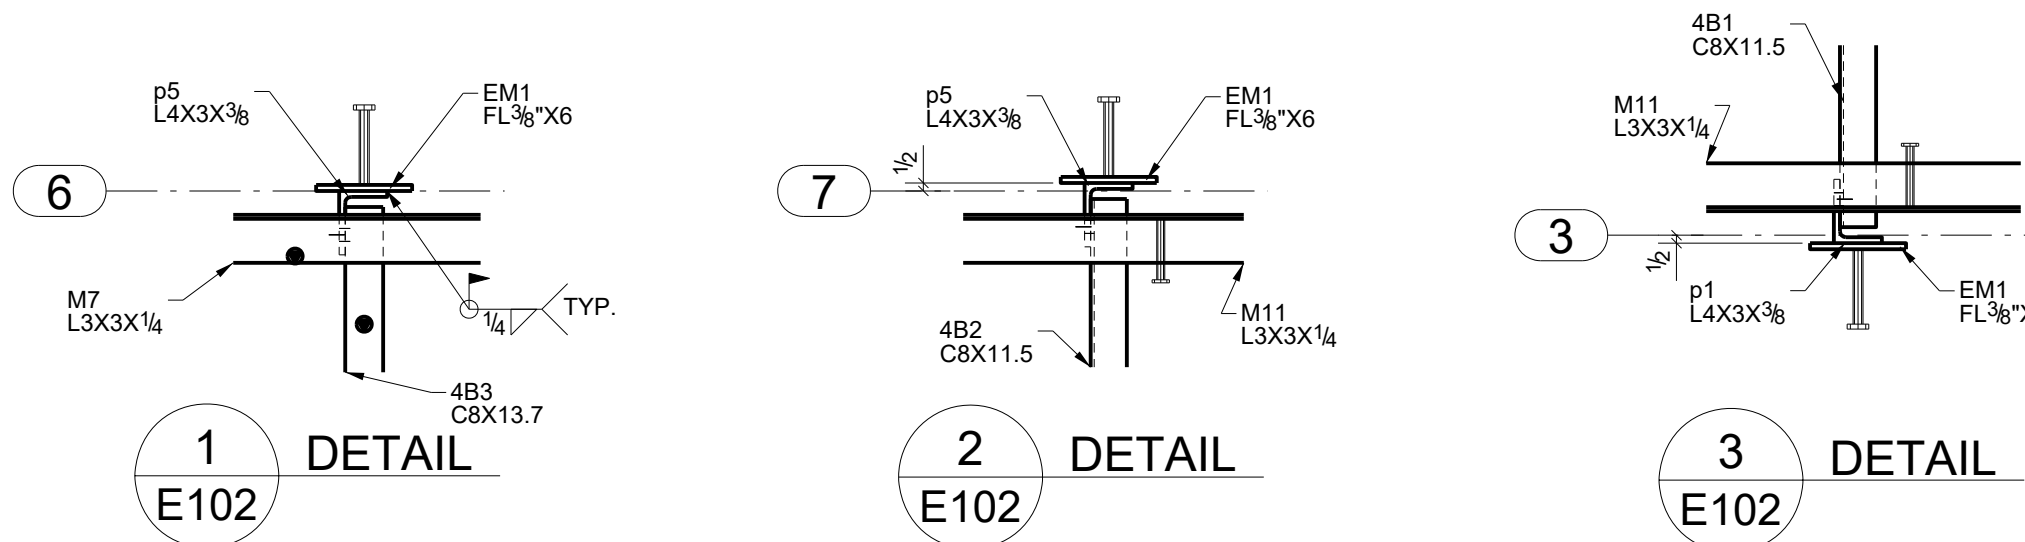
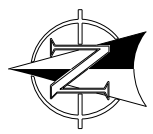


NOTE:
- INDICATES ASSEMBLY TARGET MARK

0	ISSUED FOR CONSTRUCTION	17/AUG/2015
REV	DESCRIPTION	DATE
DESCRIPTION	4th FLOOR FRAMING PLAN	
PROJECT NAME	LUSSO BY HEARTHSTONE	
DRAWN BY	JOB No.	DRG No.
DATE DRAWN	06/16/2015	HS E102

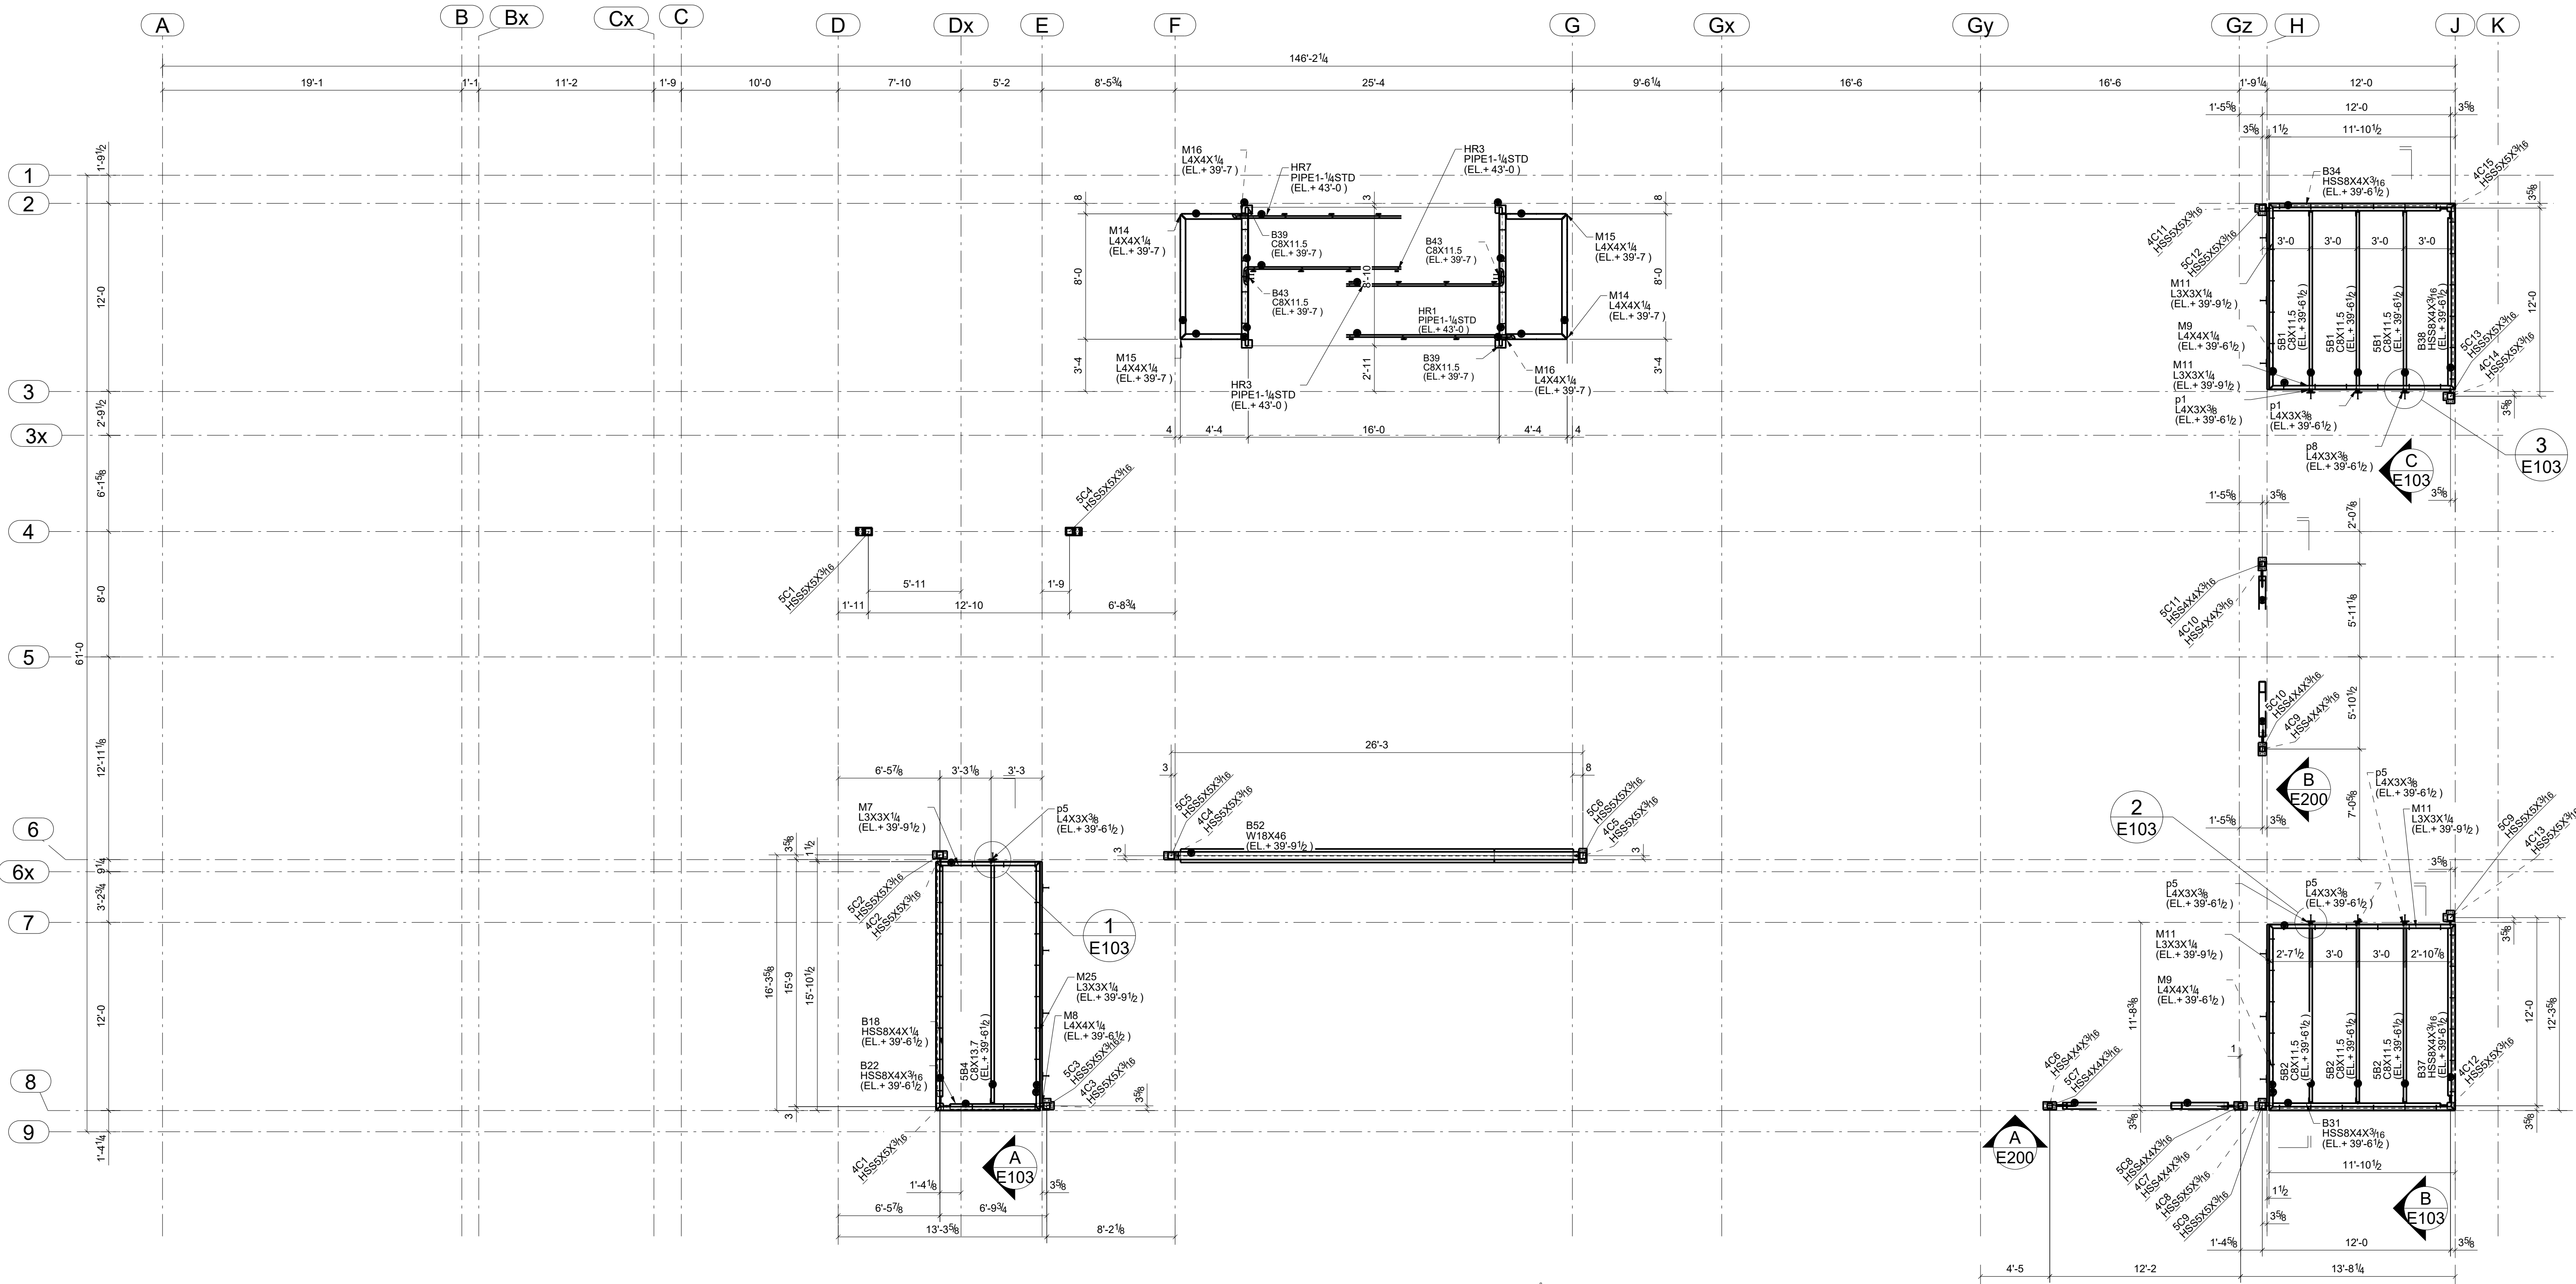


5th FLOOR FRAMING PLAN
T.O.S. EL.+AS NOTED ON PLAN

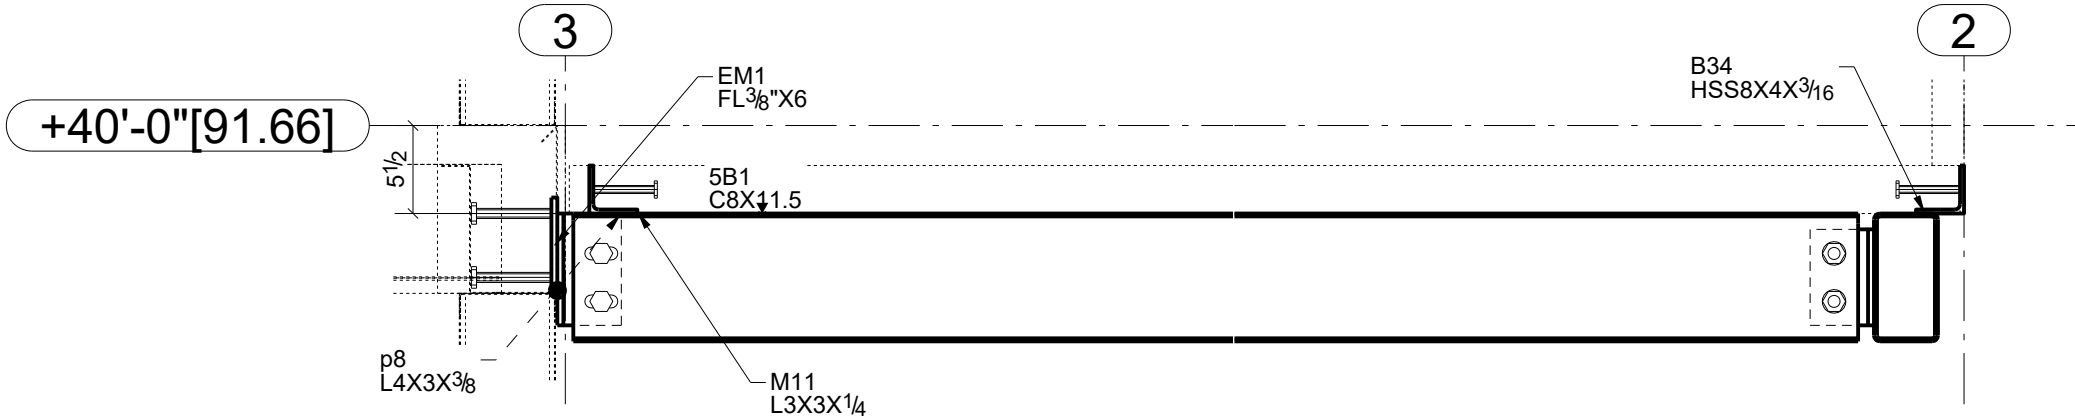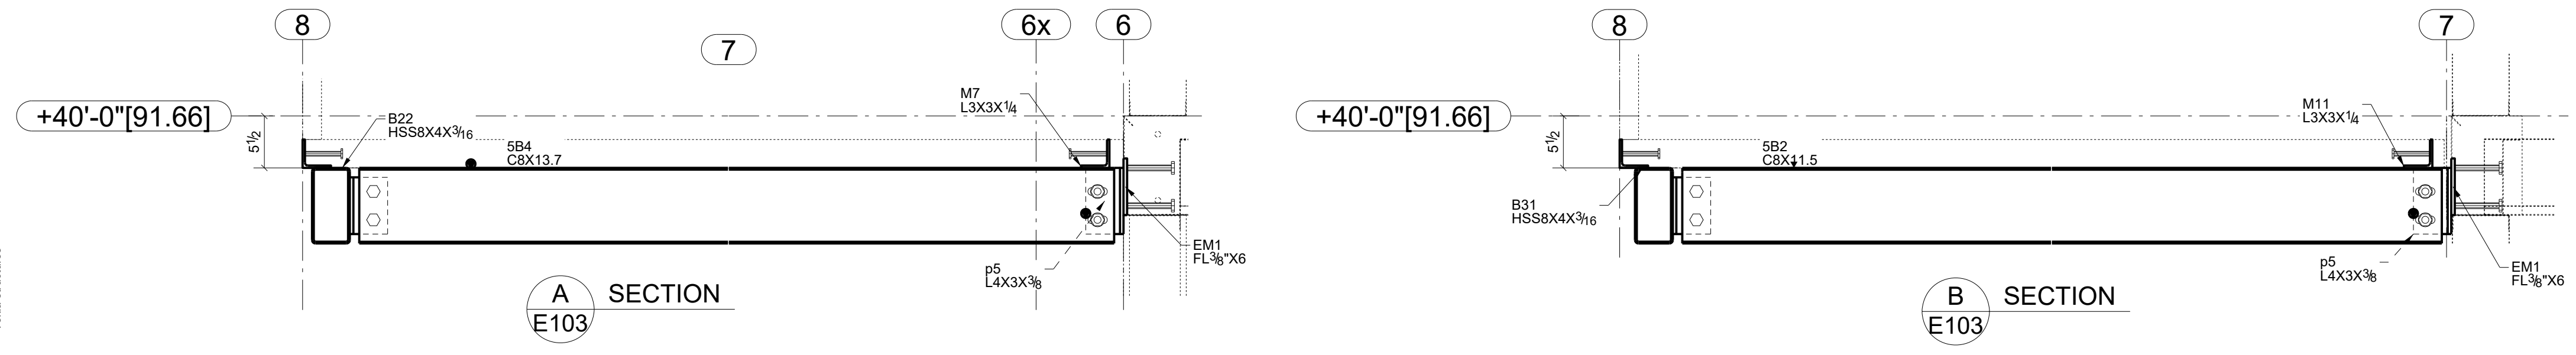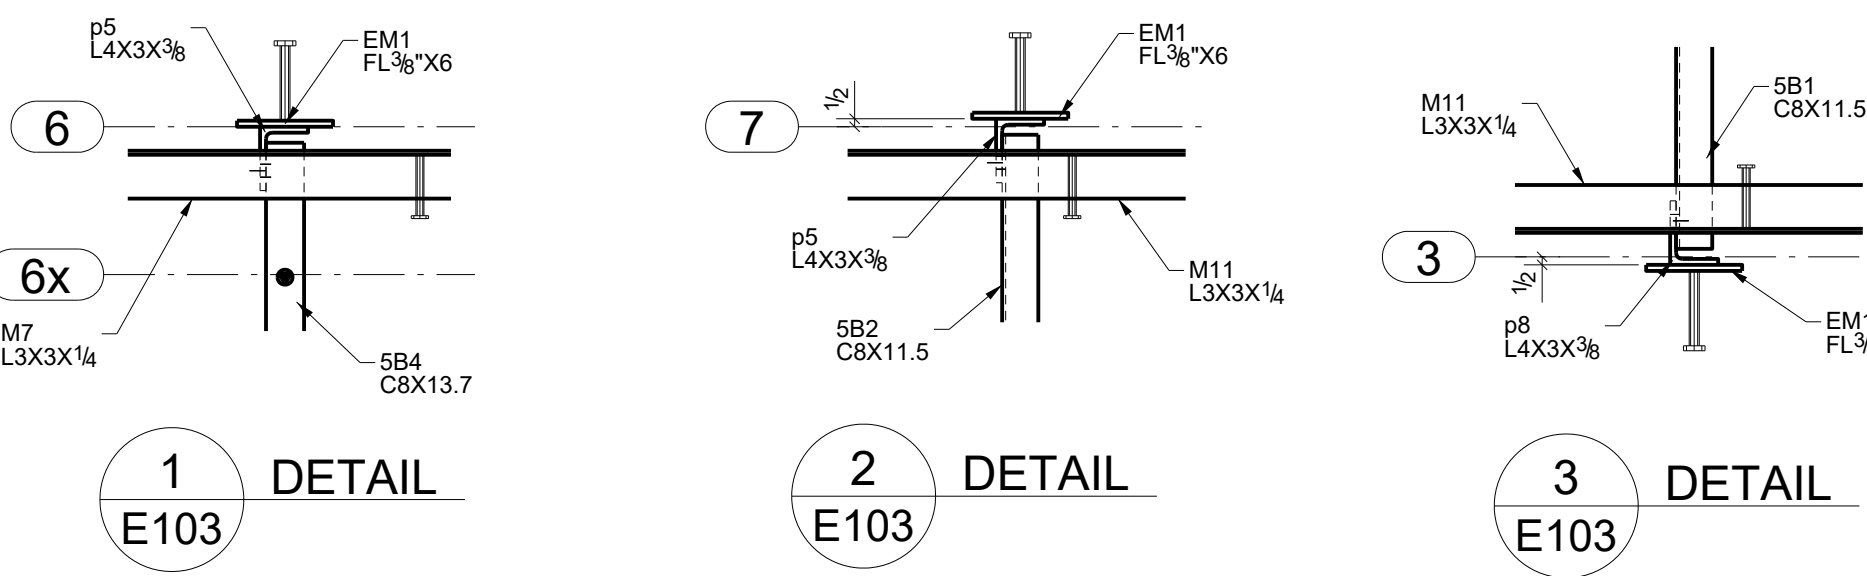

NOTE:
- INDICATES ASSEMBLY TARGET MARK


0	ISSUED FOR CONSTRUCTION	17/AUG/2015
REV	DESCRIPTION	DATE
DESCRIPTION	5th FLOOR FRAMING PLAN	
PROJECT NAME	LUSSO BY HEARTHSTONE	
DRAWN BY		JOB No.
DATE DRAWN	06/16/2015	HS
		DRG No.
		E103

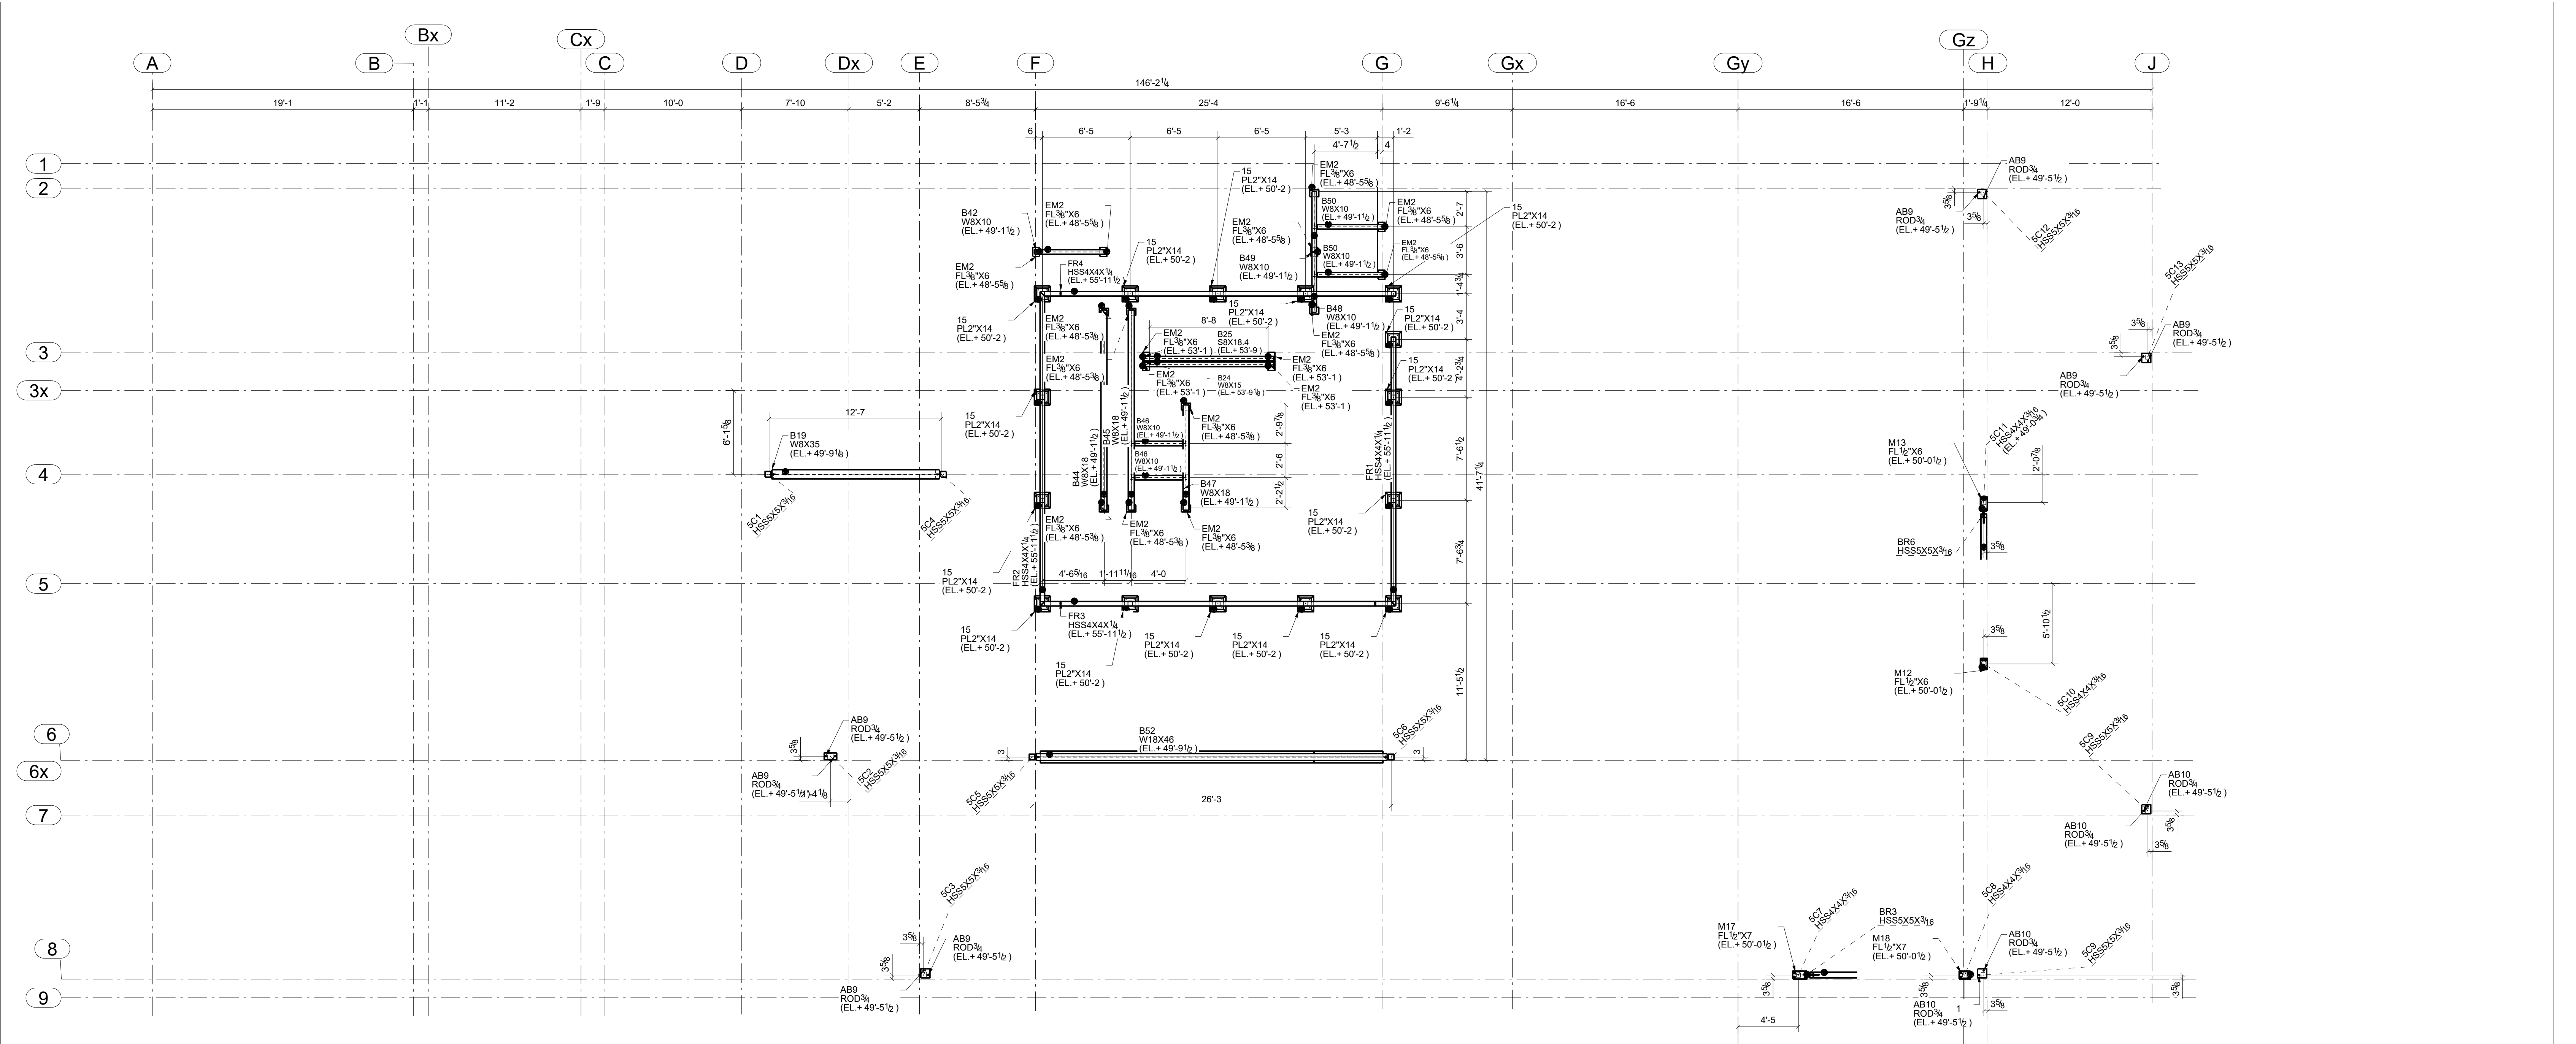

ROOF FRAMING PLAN


NOTE:
- INDICATES ASSEMBLY TARGET MARK

0	ISSUED FOR CONSTRUCTION	17/AUG/2015
REV	DESCRIPTION	DATE
DESCRIPTION	ROOF FRAMING PLAN	
PROJECT NAME	LUSSO BY HEARTHSTONE	
DRAWN BY		JOB No.
DATE DRAWN	06/16/2015	HS
		DRG No.
		E104











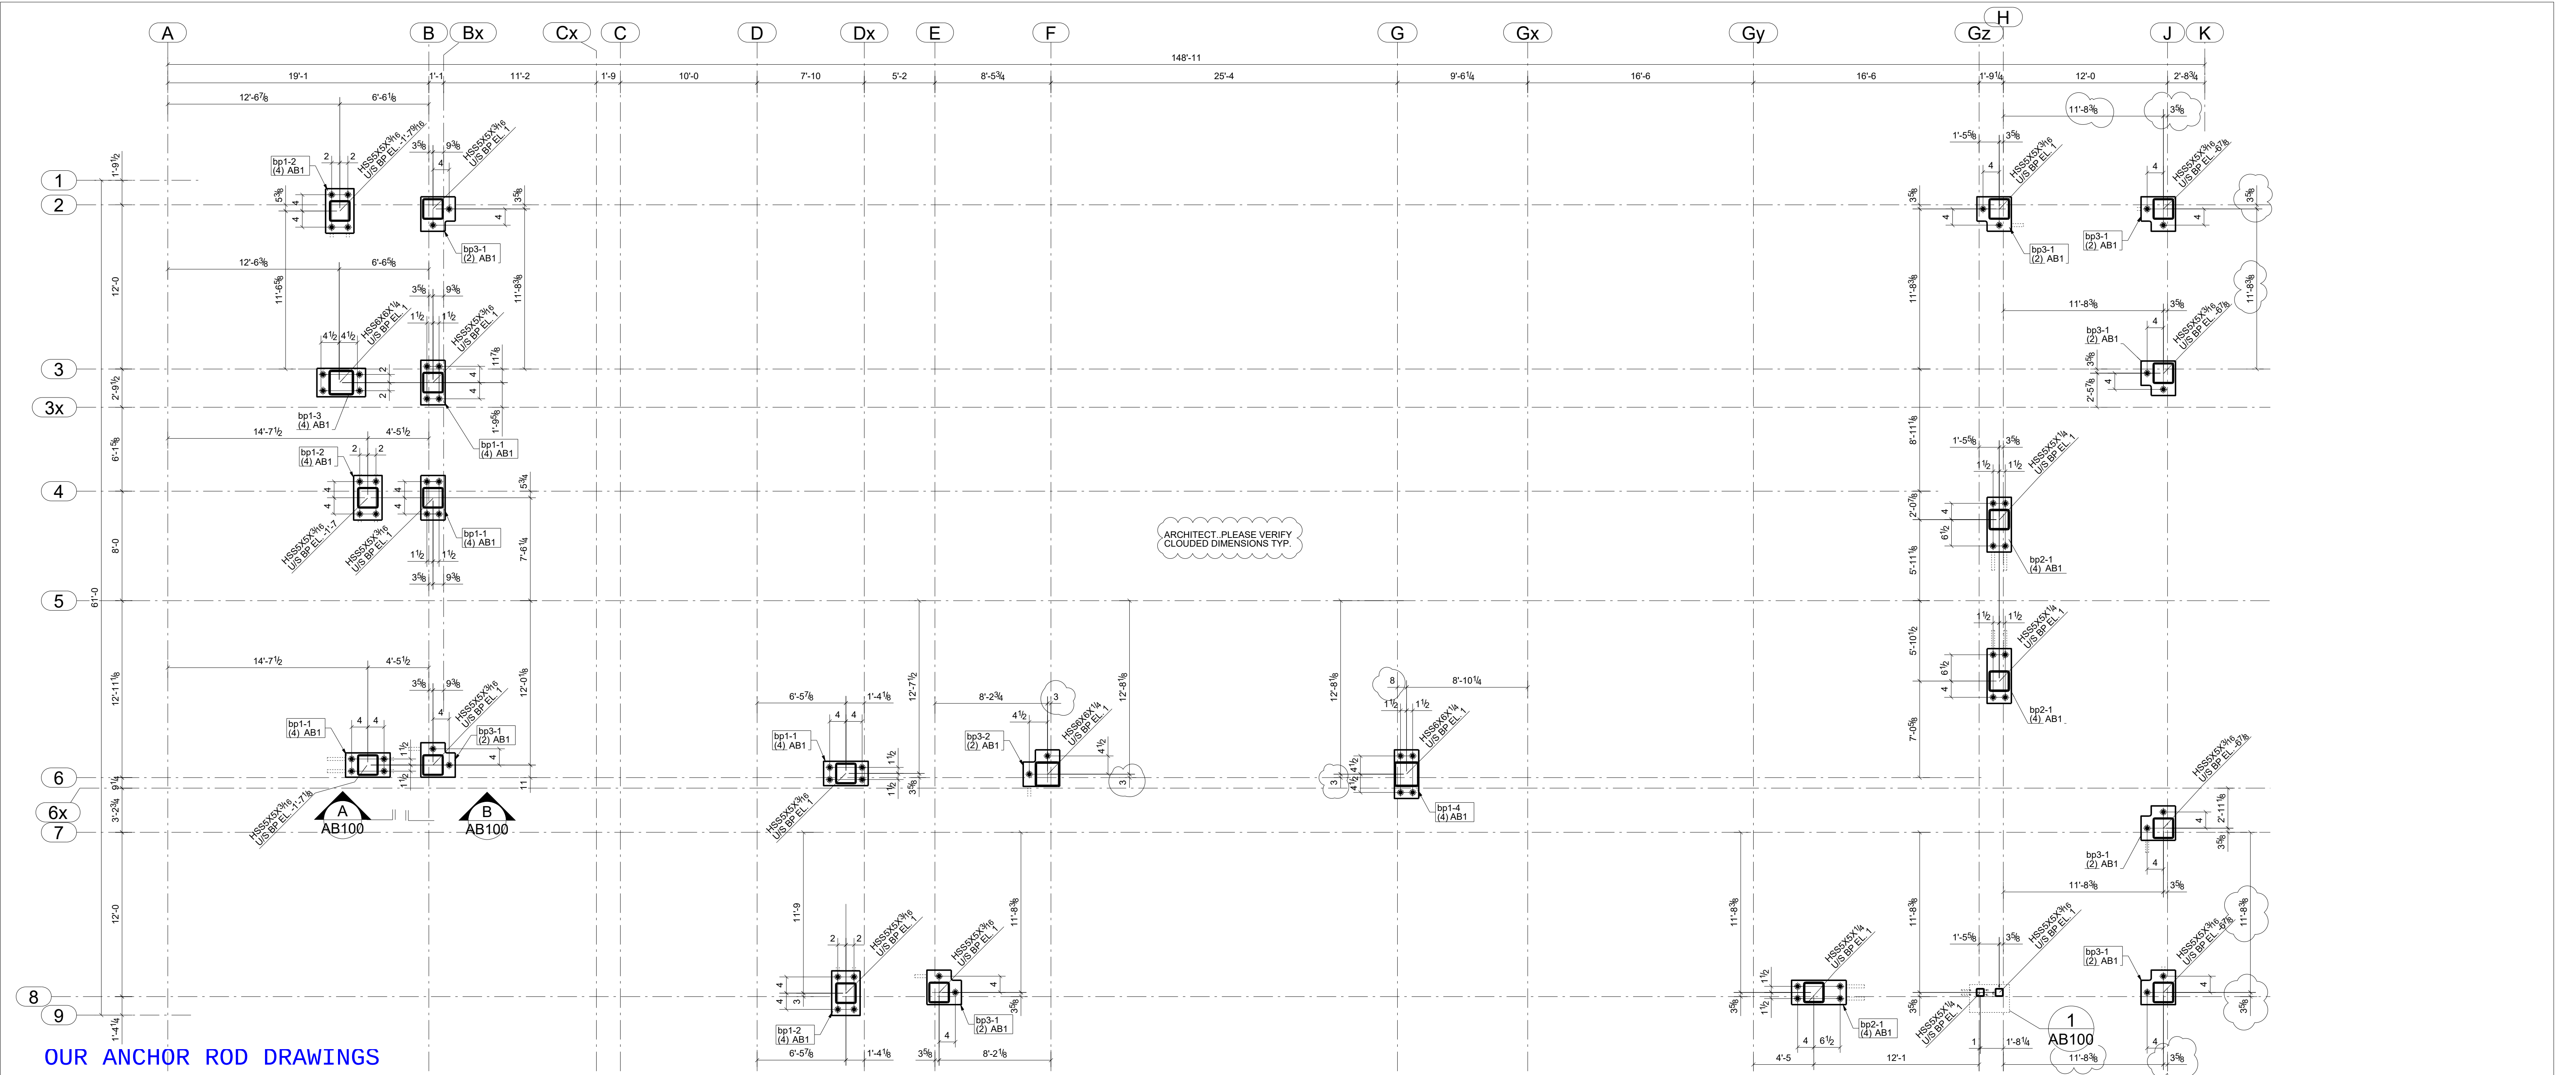


OUR ANCHOR ROD DRAWINGS
CALL OUT COLUMN CENTERS
FROM TWO GRID LINES WHEREVER
POSSIBLE. THE DRAWINGS ARE
EASY TO READ AND UNDERSTAND
WE TRY TO LEAVE NO EXCUSE FOR THE
CONCRETE WORKERS TO EXPLAIN THEIR
MISTAKES

ANCHOR BOLT PLAN

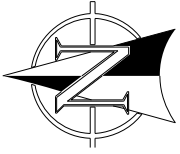


NOTE:
ANCHOR RODS ARE TO BE PLACED EXACTLY INDICATED ON PLAN.
ANCHOR RODS ARE TO BE PLACED VERTICALLY AS DISPLAYED
HORIZONTAL OR VERTICAL ALIGNMENT TOLERANCE IS 1/32 inch
TOP OF SLAB EL. +0'-0 UNLESS NOTED.
U/S BP - DENOTES UNDERSIDE OF BASE PLATE AS SHOWN ON PLAN

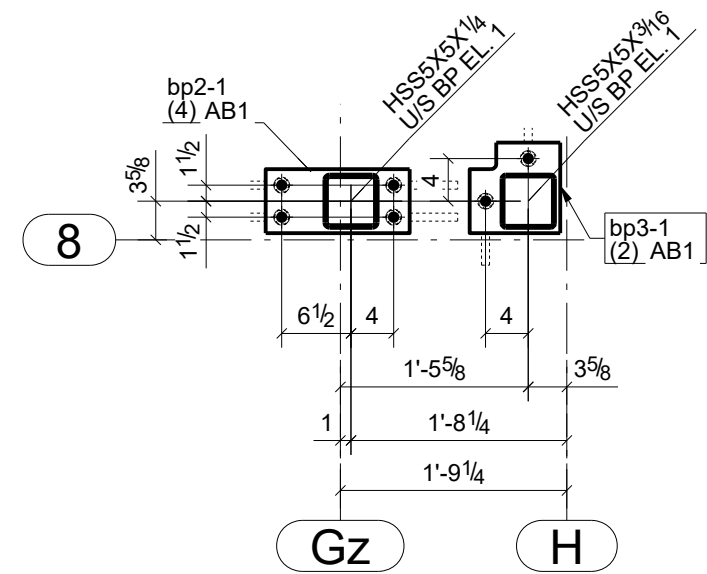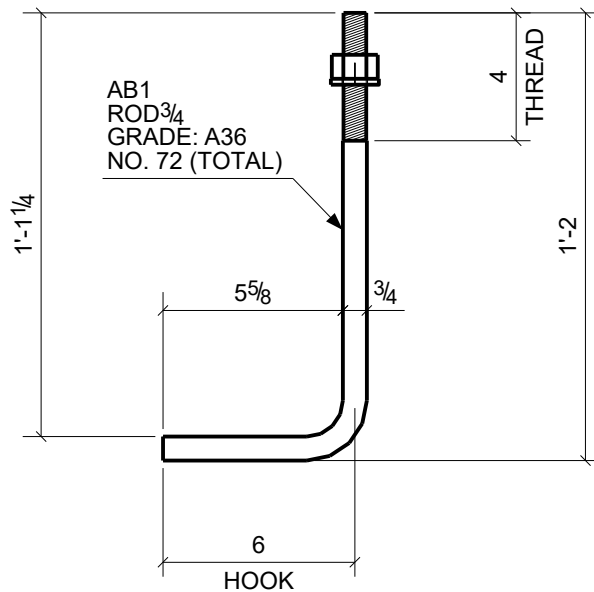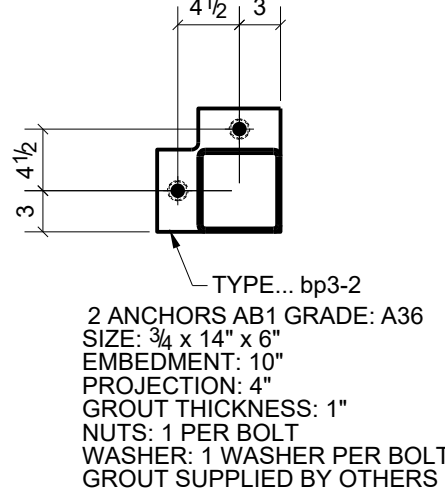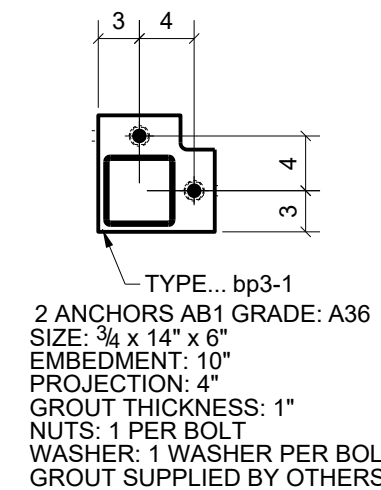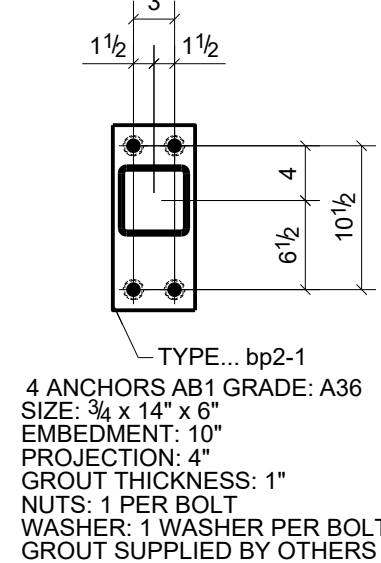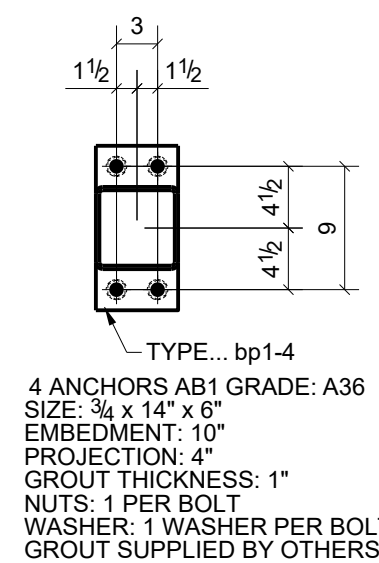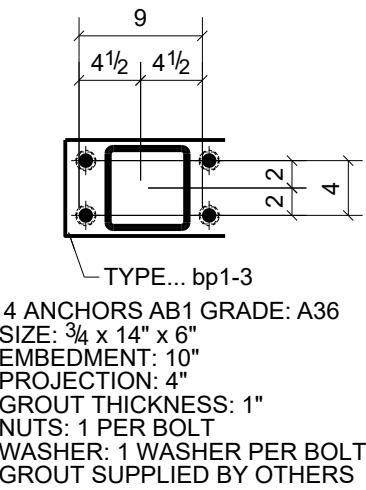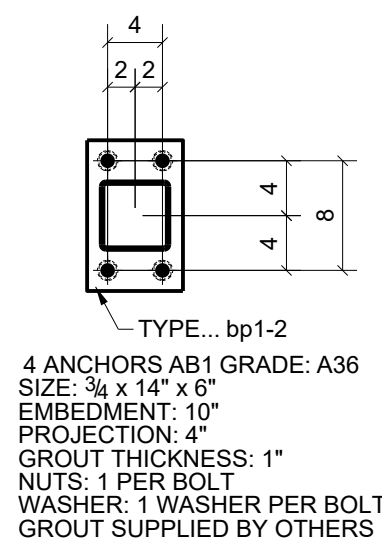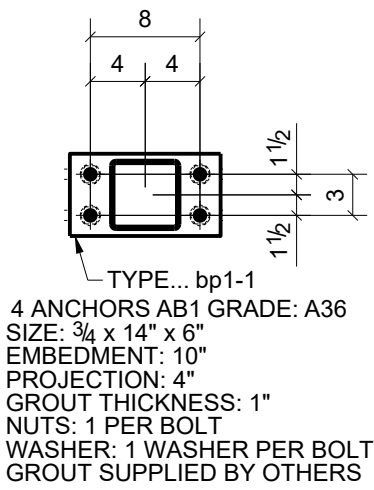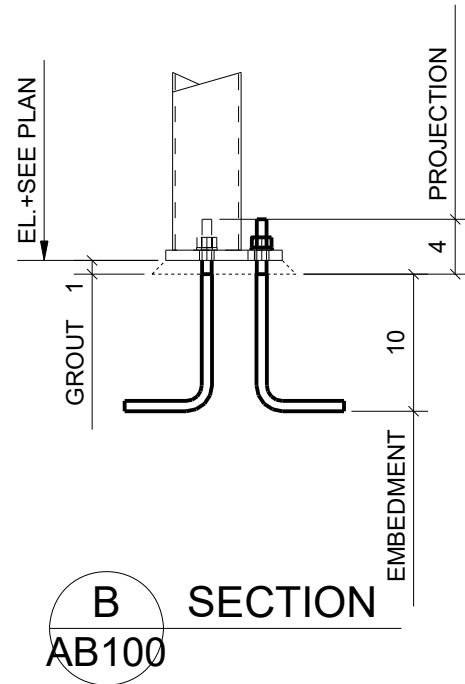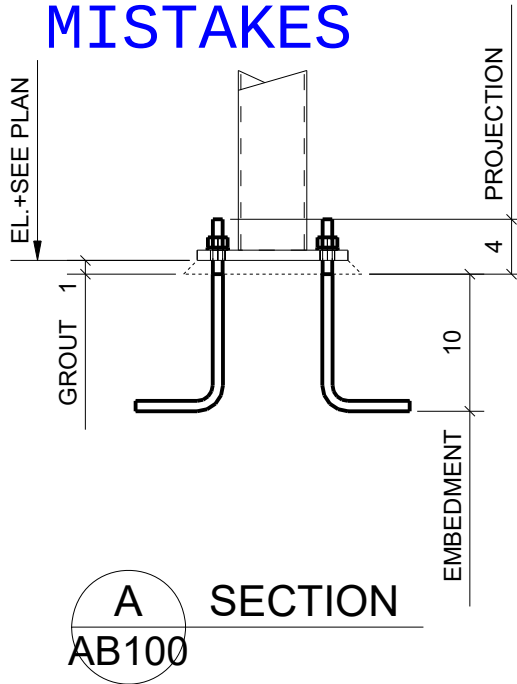


1 DETAIL
AB100


0	ISSUED FOR CONSTRUCTION	17/AUG/2015
REV	DESCRIPTION	DATE
DESCRIPTION	ANCHOR BOLT PLAN	
PROJECT NAME	LUSSO BY HEARTHSTONE	
DRAWN BY	JOB No.	DRG No.
DATE DRAWN	07/07/2015	HS AB100

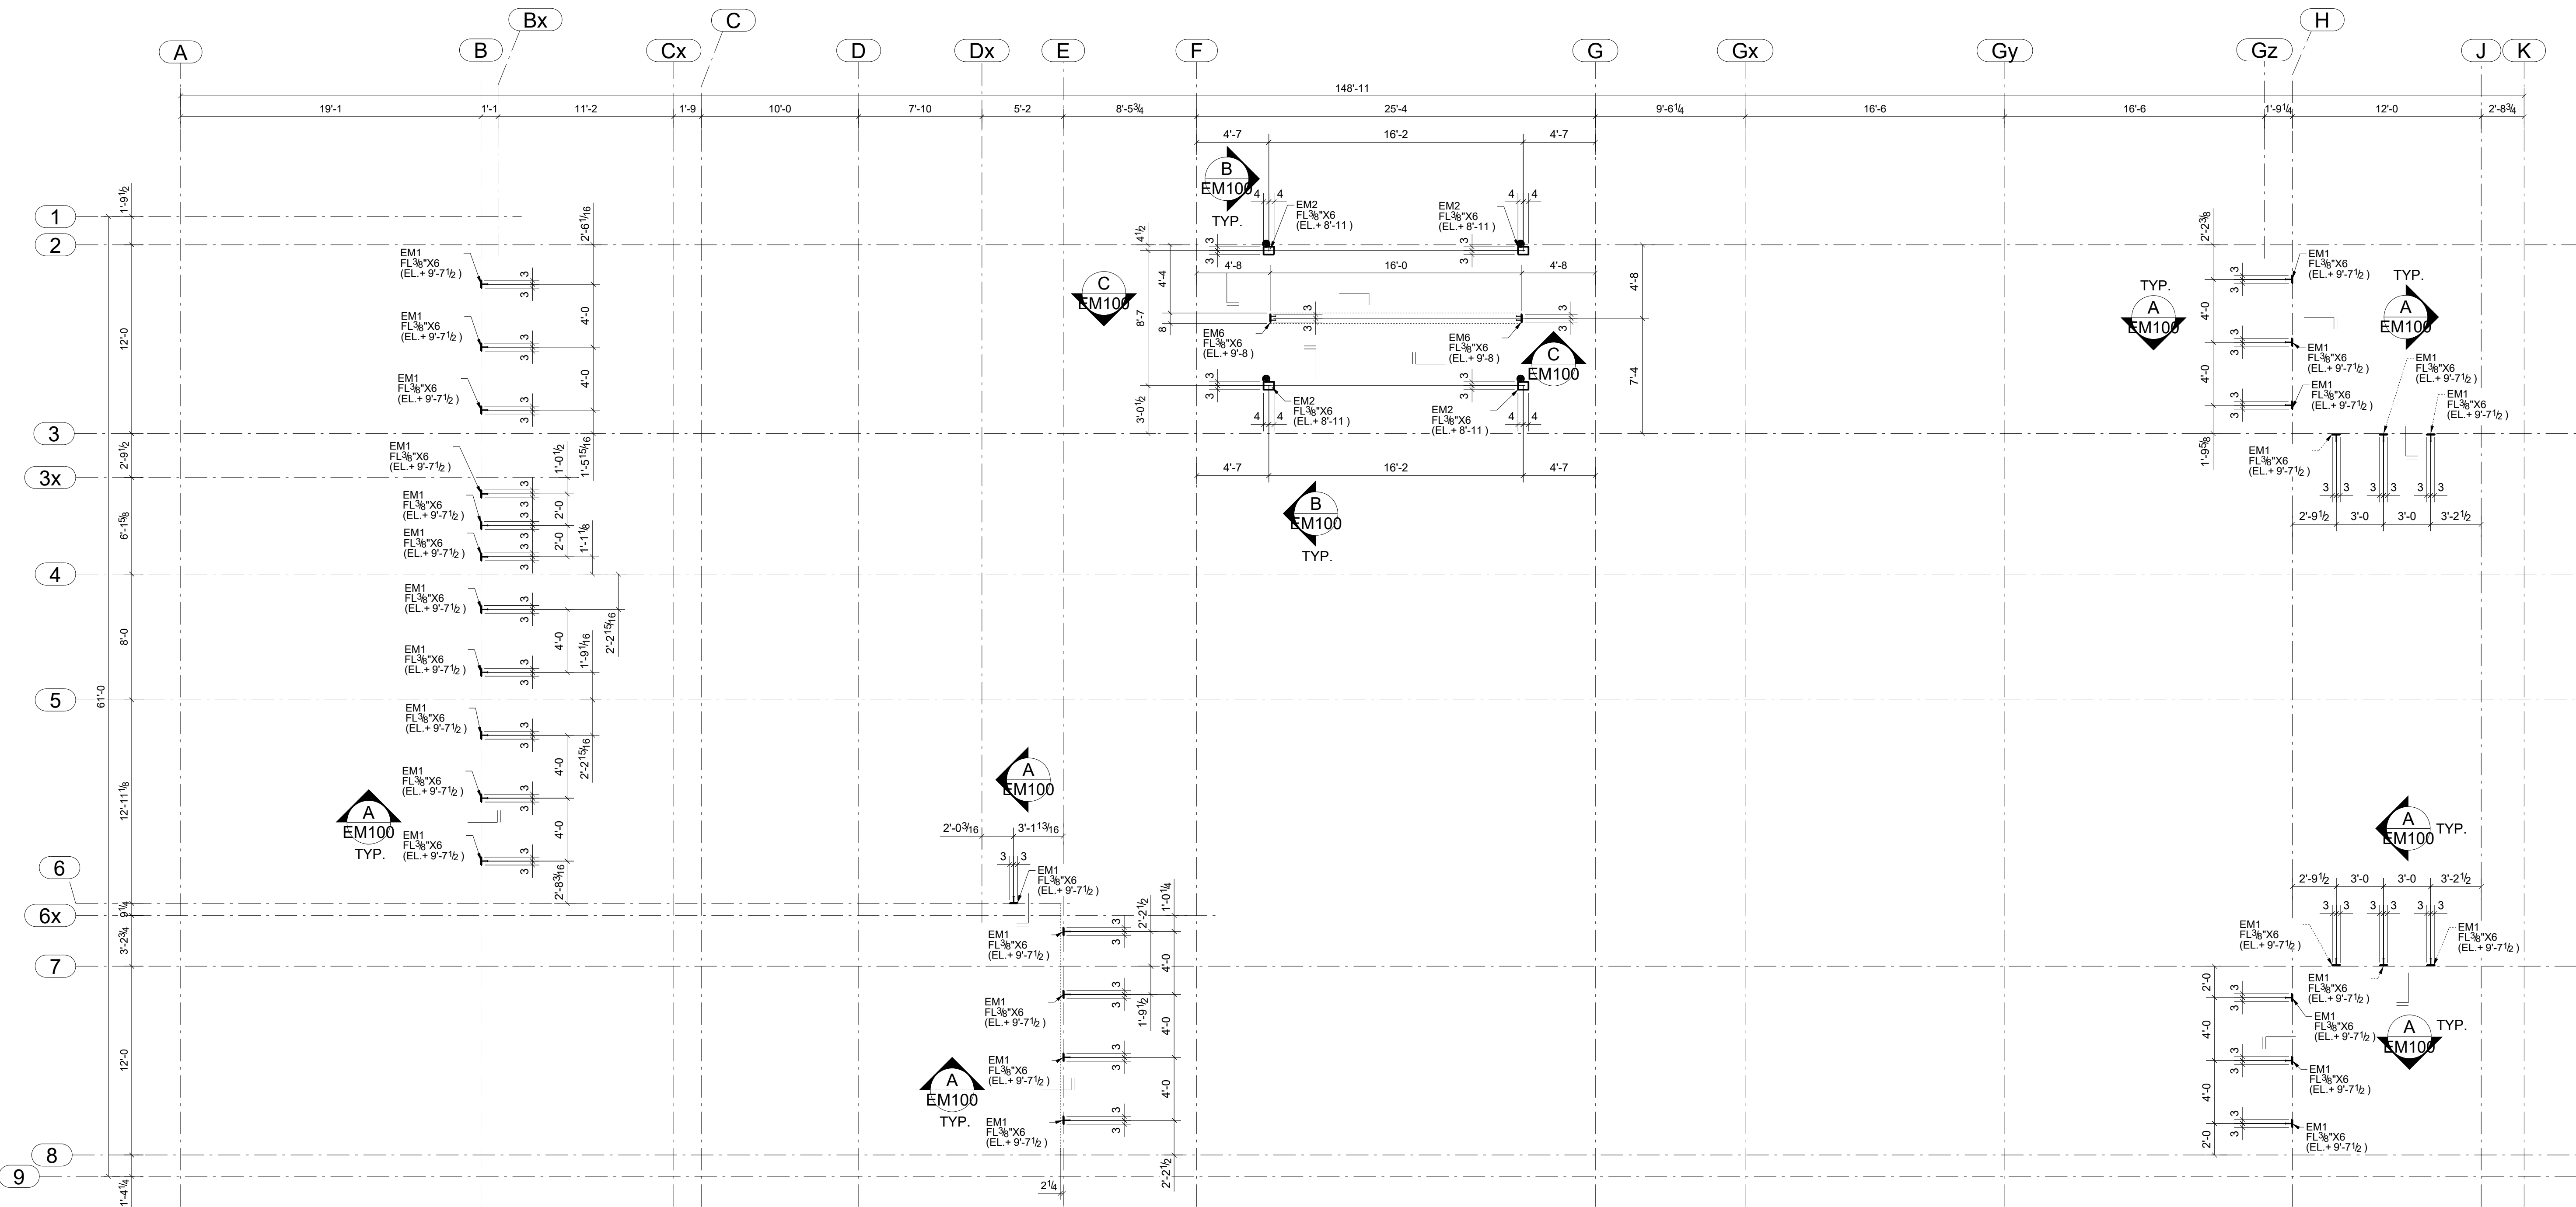


2nd FLOOR EMBED PLAN

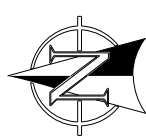


LAYOUT DRAWINGS NEED TO COMMUNICATE TO MORE THAN ONE TRADE. INFORMATION MUST BE COMPLETE FOR THE ERECTORS BUT ALSO FOR THE CONCRETE AND MASONRY TRADES AS WELL AS COMMUNICATING TO THE ARCHITECTS AND ENGINEERS FOR REVIEW AND APPROVAL PURPOSES.

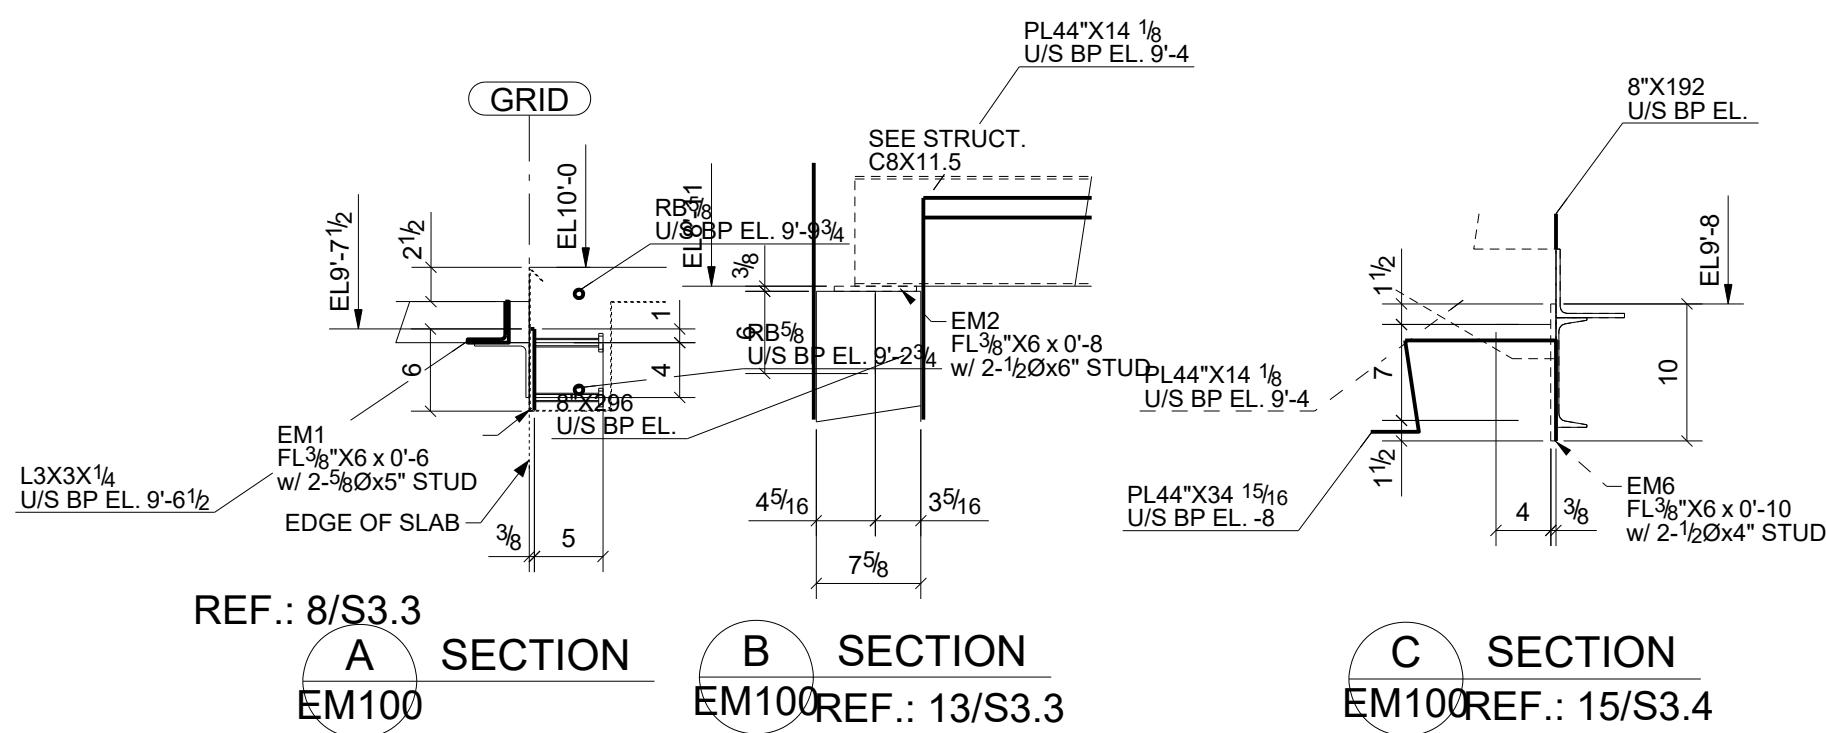

0	ISSUED FOR CONSTRUCTION	17/AUG/2015
REV	DESCRIPTION	DATE
DESCRIPTION	2nd FLOOR EMBED PLAN	
PROJECT NAME	LUSSO BY HEARTHSTONE	
DRAWN BY	JOB No.	DRG No.
DATE DRAWN	07/15/2015	HS EM100

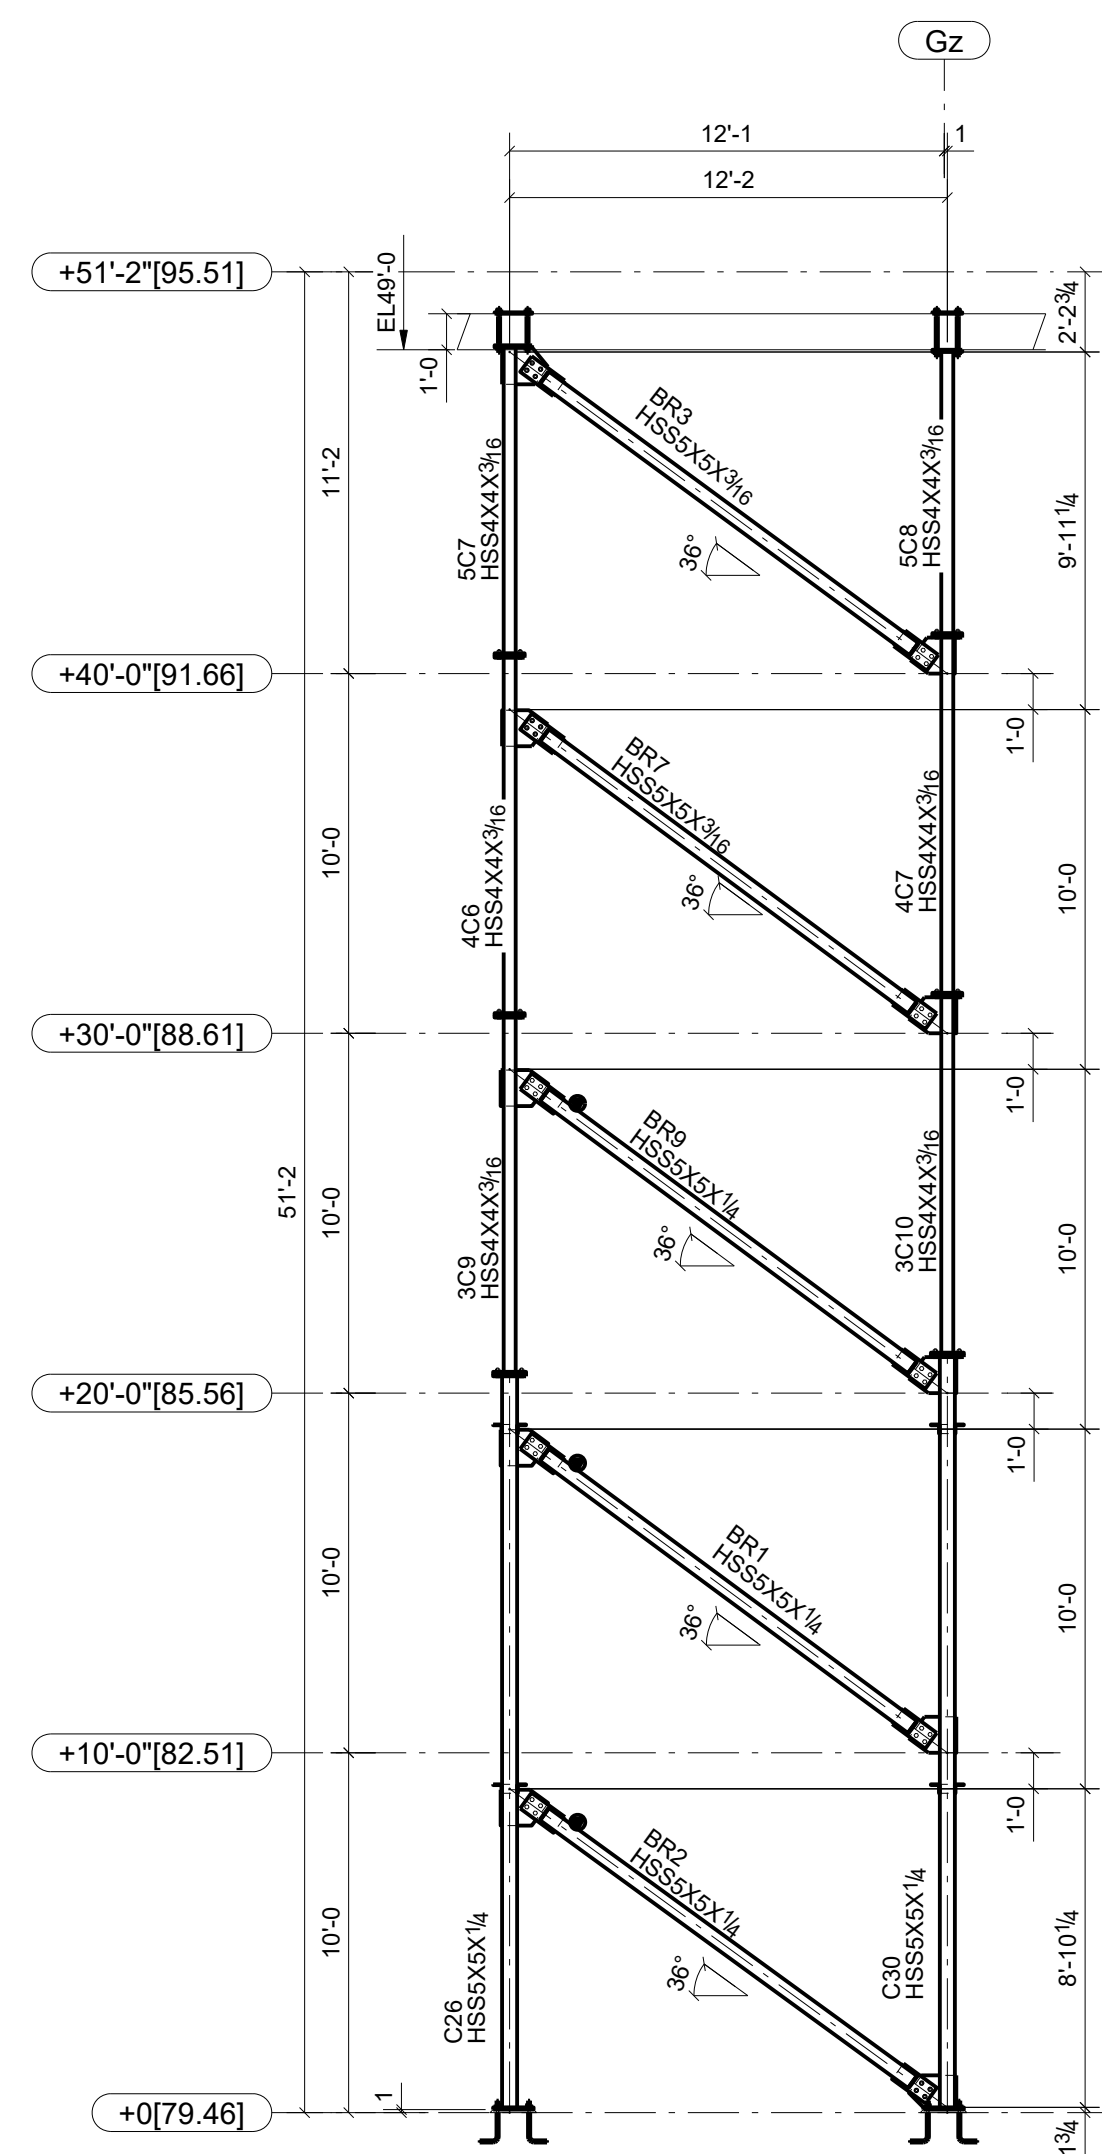

A BRACE ELEVATION ALONG LINE 8
E100



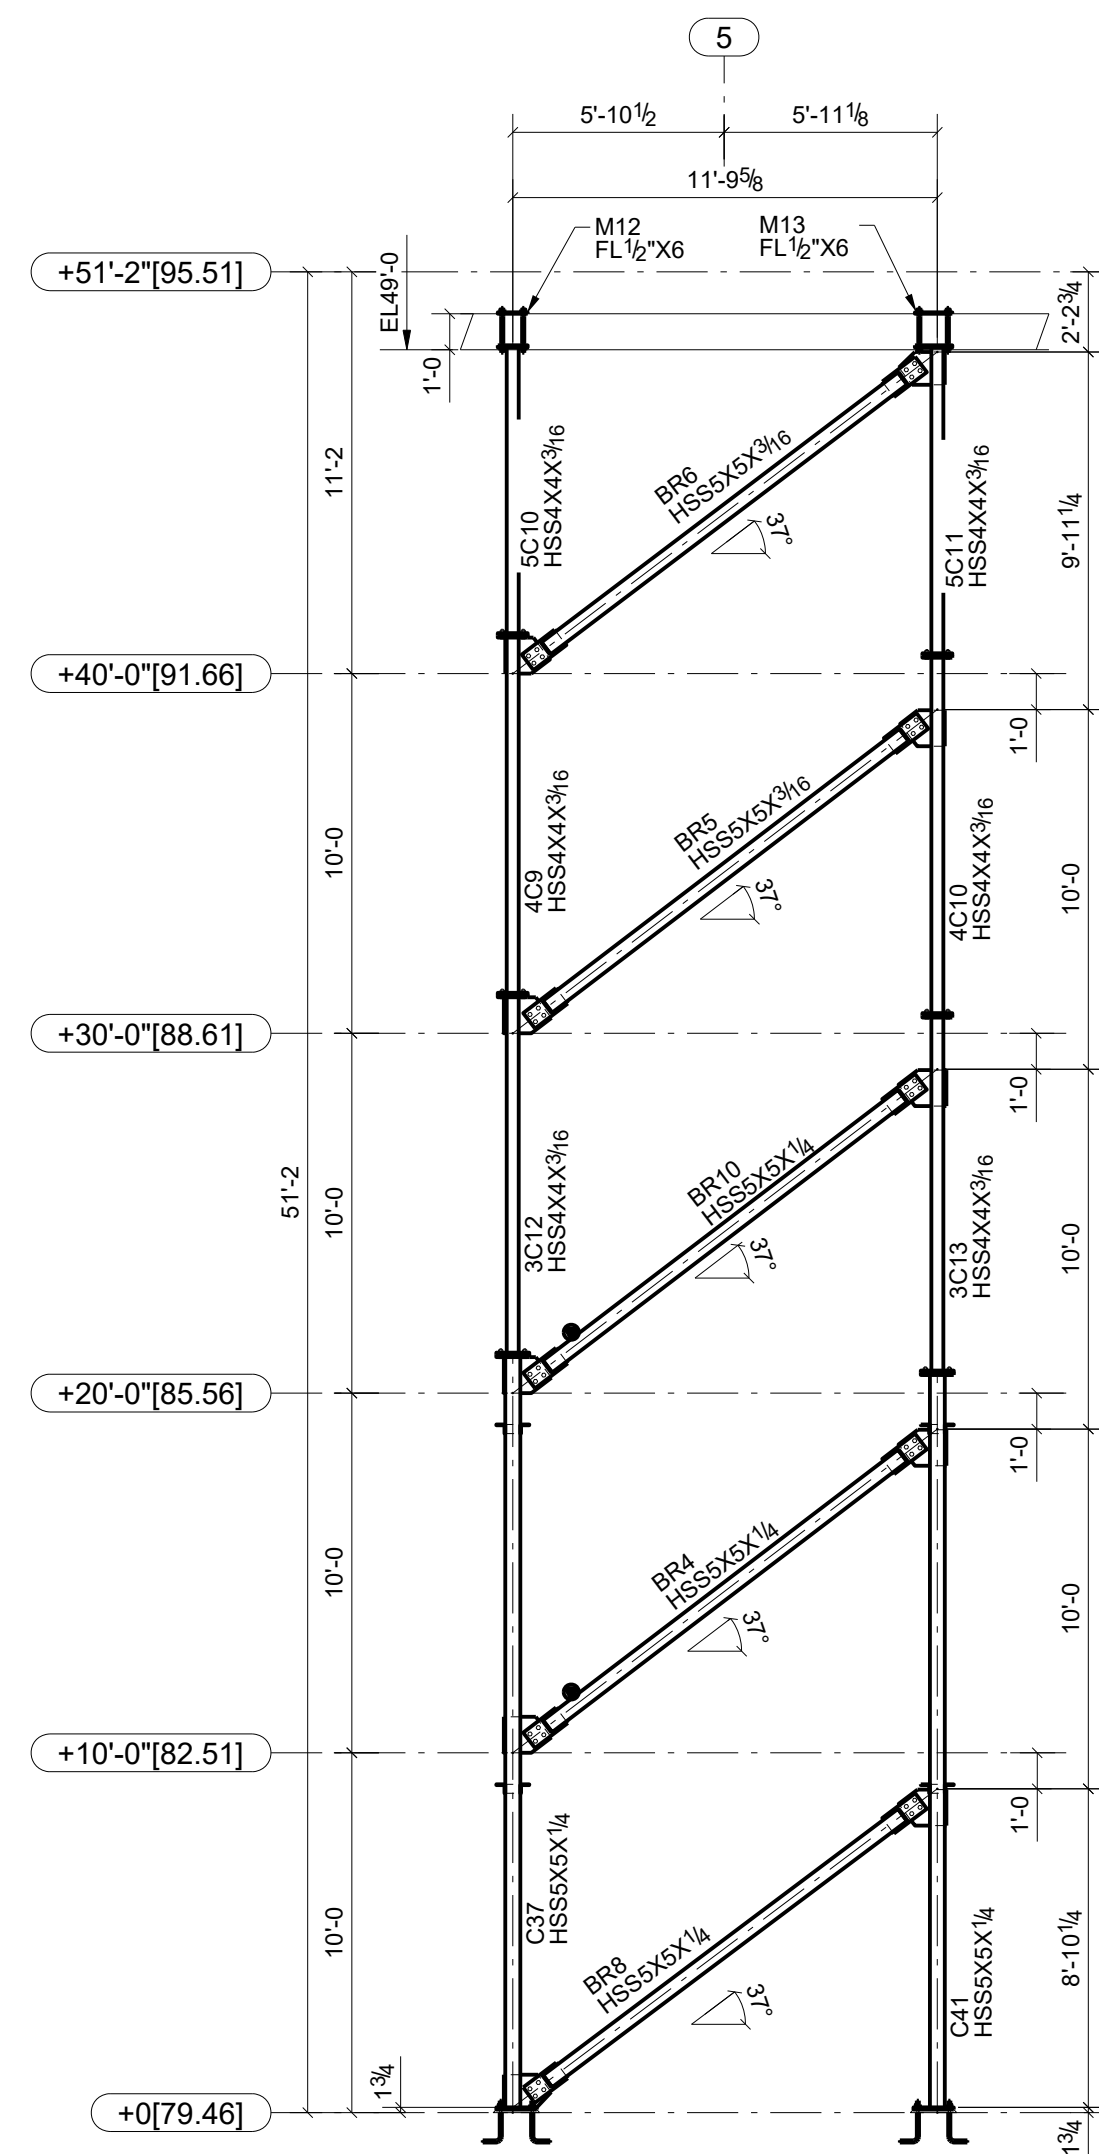


B BRACE ELEVATION ALONG LINE H
E100







NOTE:

 - INDICATES ASSEMBLY TARGET MARK

0	ISSUED FOR CONSTRUCTION	17/AUG/2015	
REV	DESCRIPTION	DATE	
DESCRIPTION	FRAMING ELEVATION		
PROJECT NAME	LUSSO BY HEARTHSTONE		
DRAWN BY		JOB No. HS	DRG No. E200
DATE DRAWN	07/15/2015		

 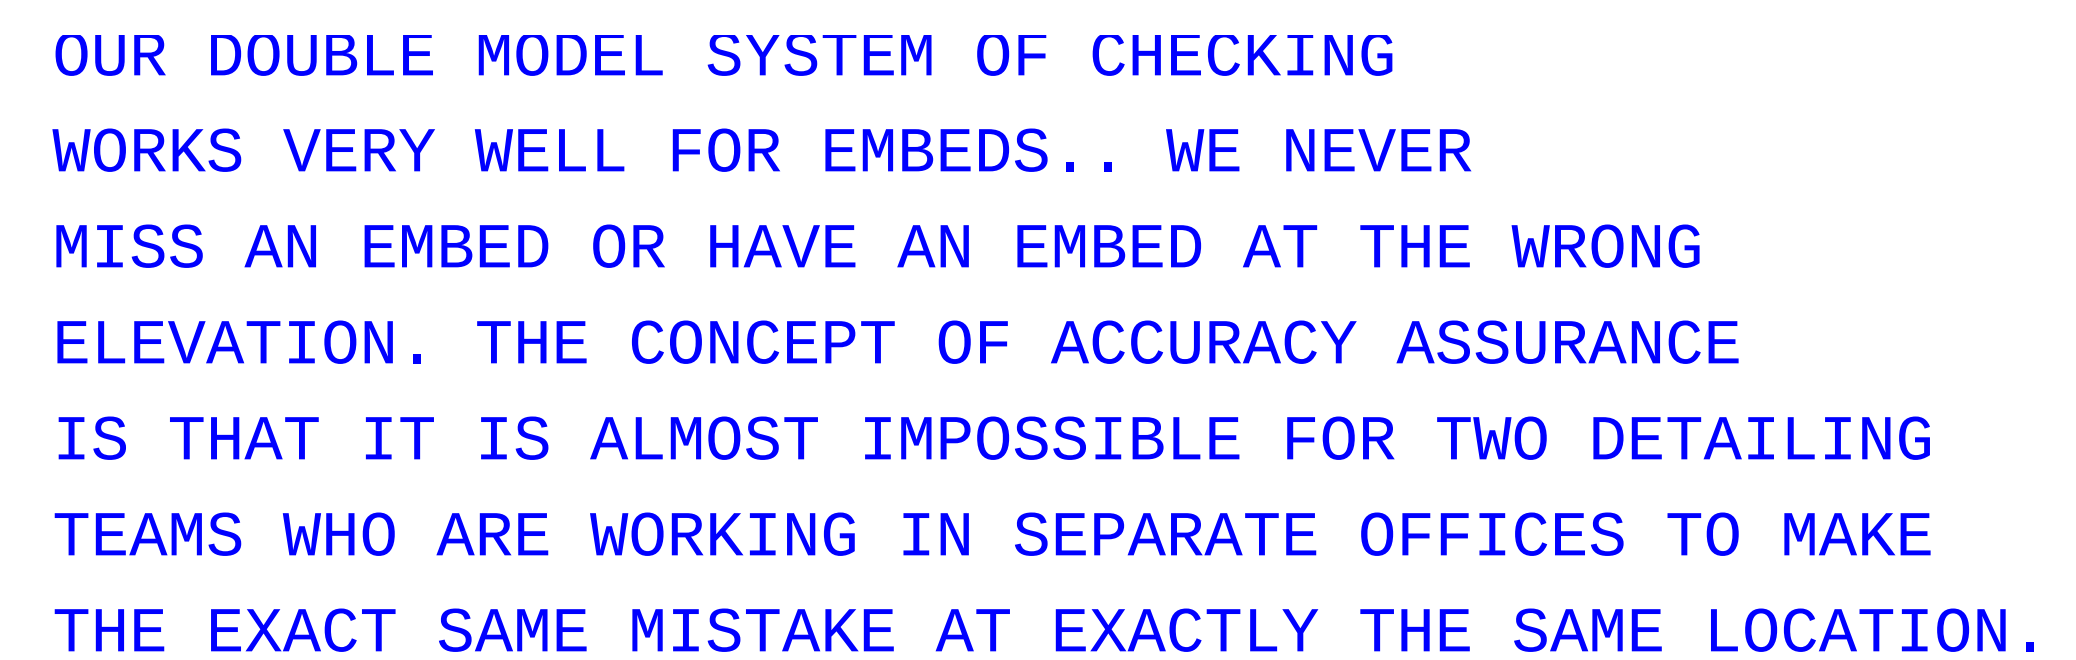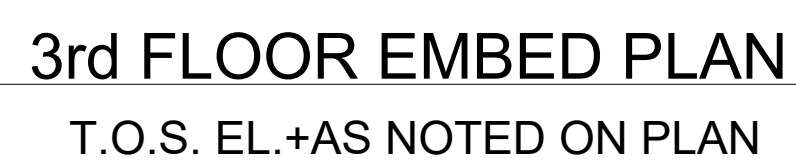

0	ISSUED FOR CONSTRUCTION	17/AUG/2015	
REV	DESCRIPTION	DATE	
DESCRIPTION	3rd FLOOR EMBED PLAN		
PROJECT NAME	LUSSO BY HEARTHSTONE		
DRAWN BY		JOB No.	DRG No.
DATE DRAWN	07/20/2015	HS	EM101

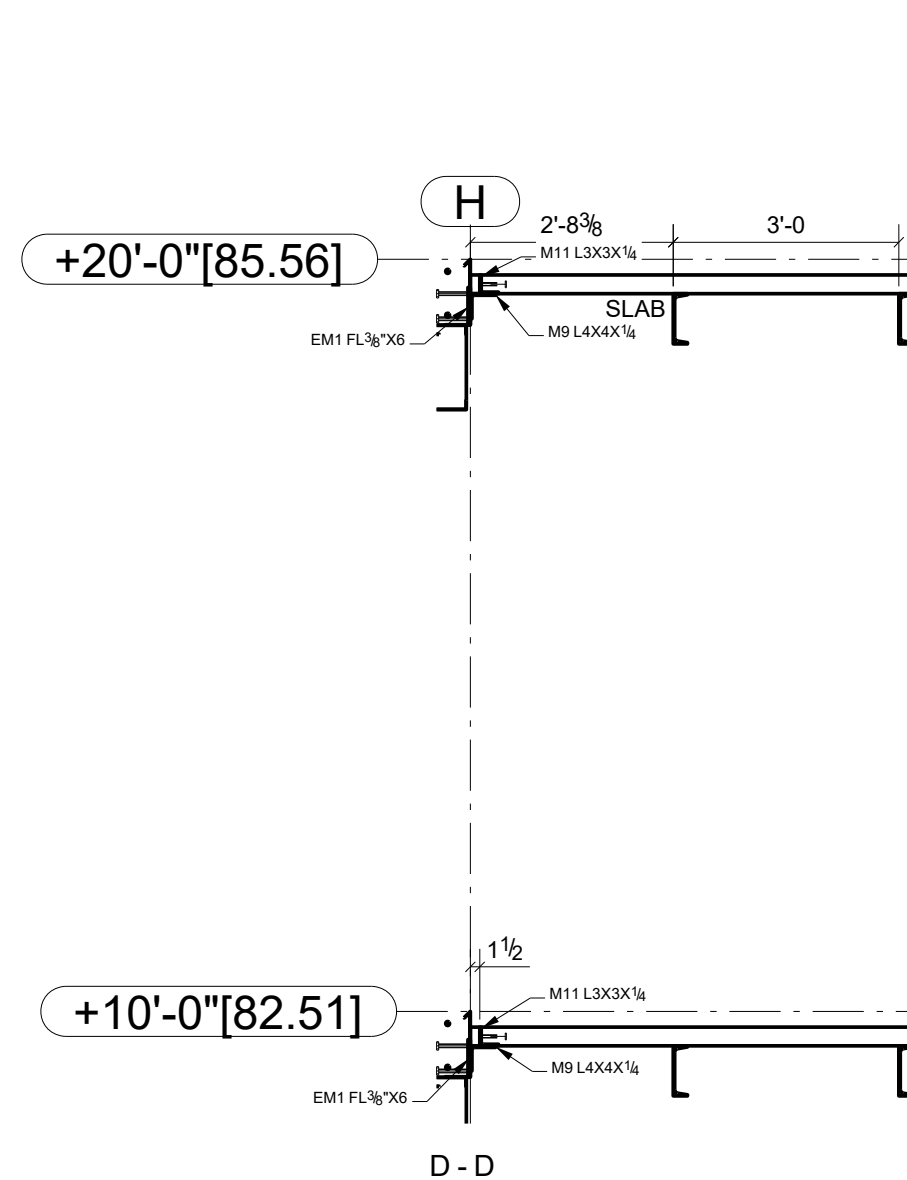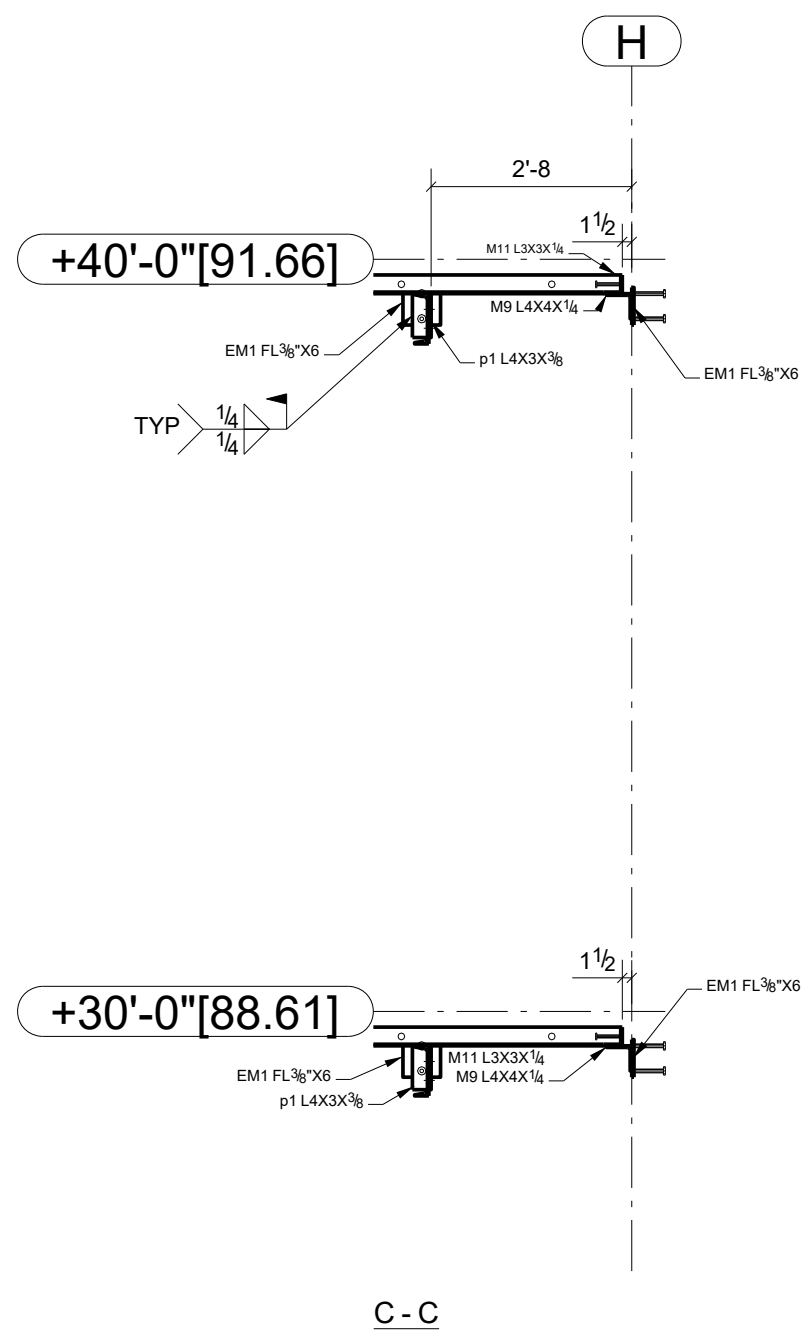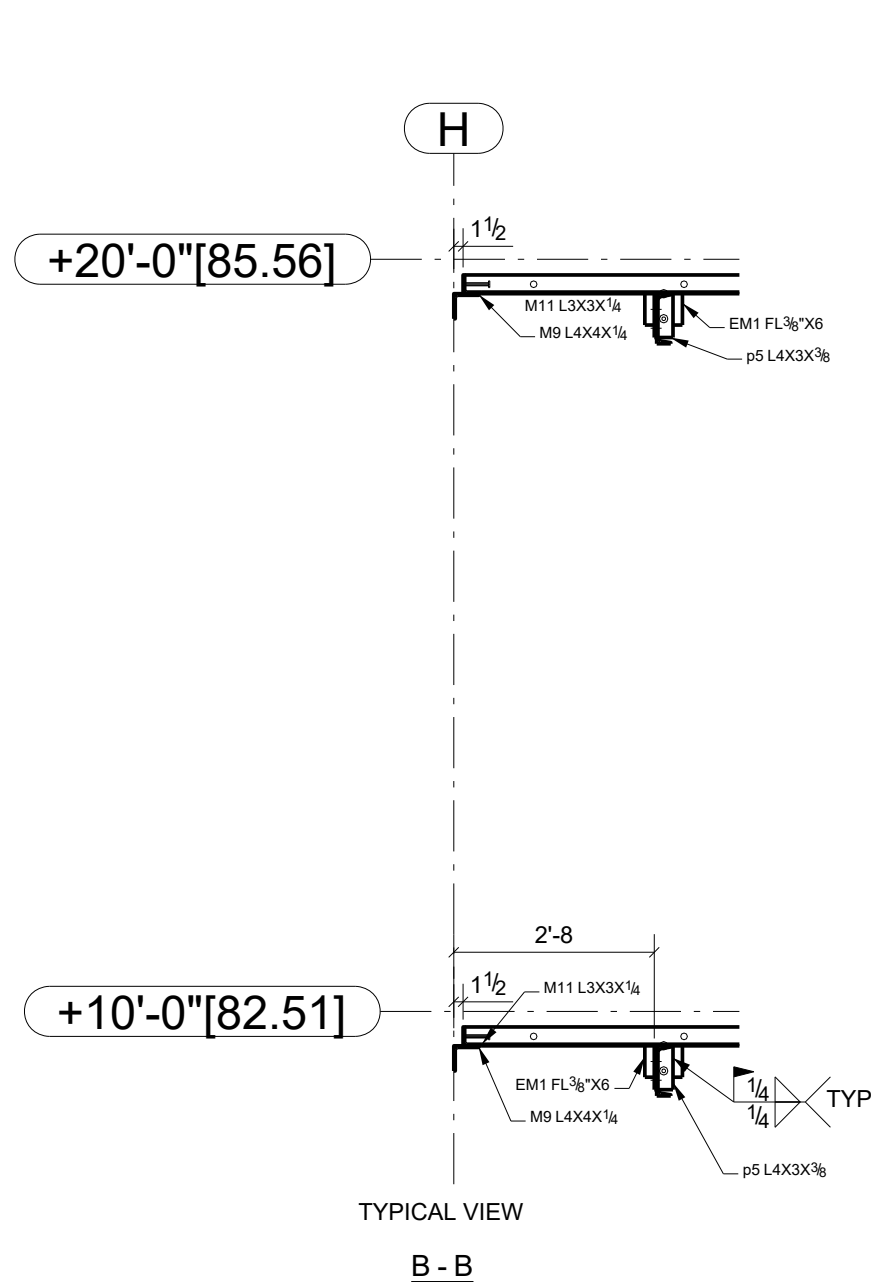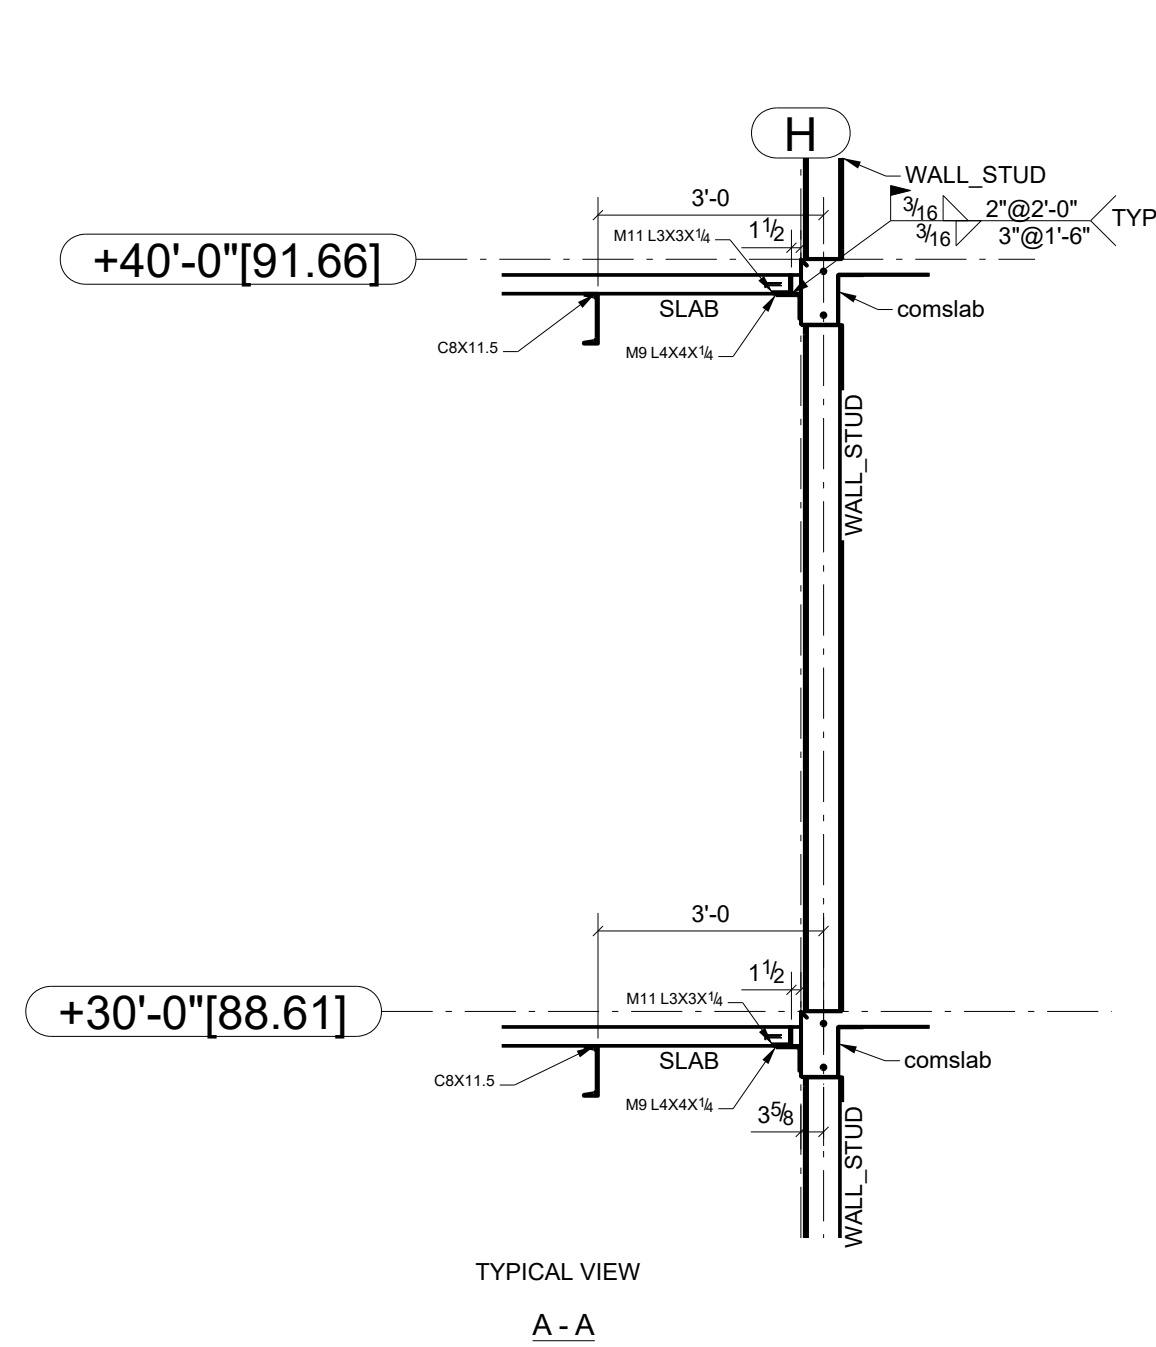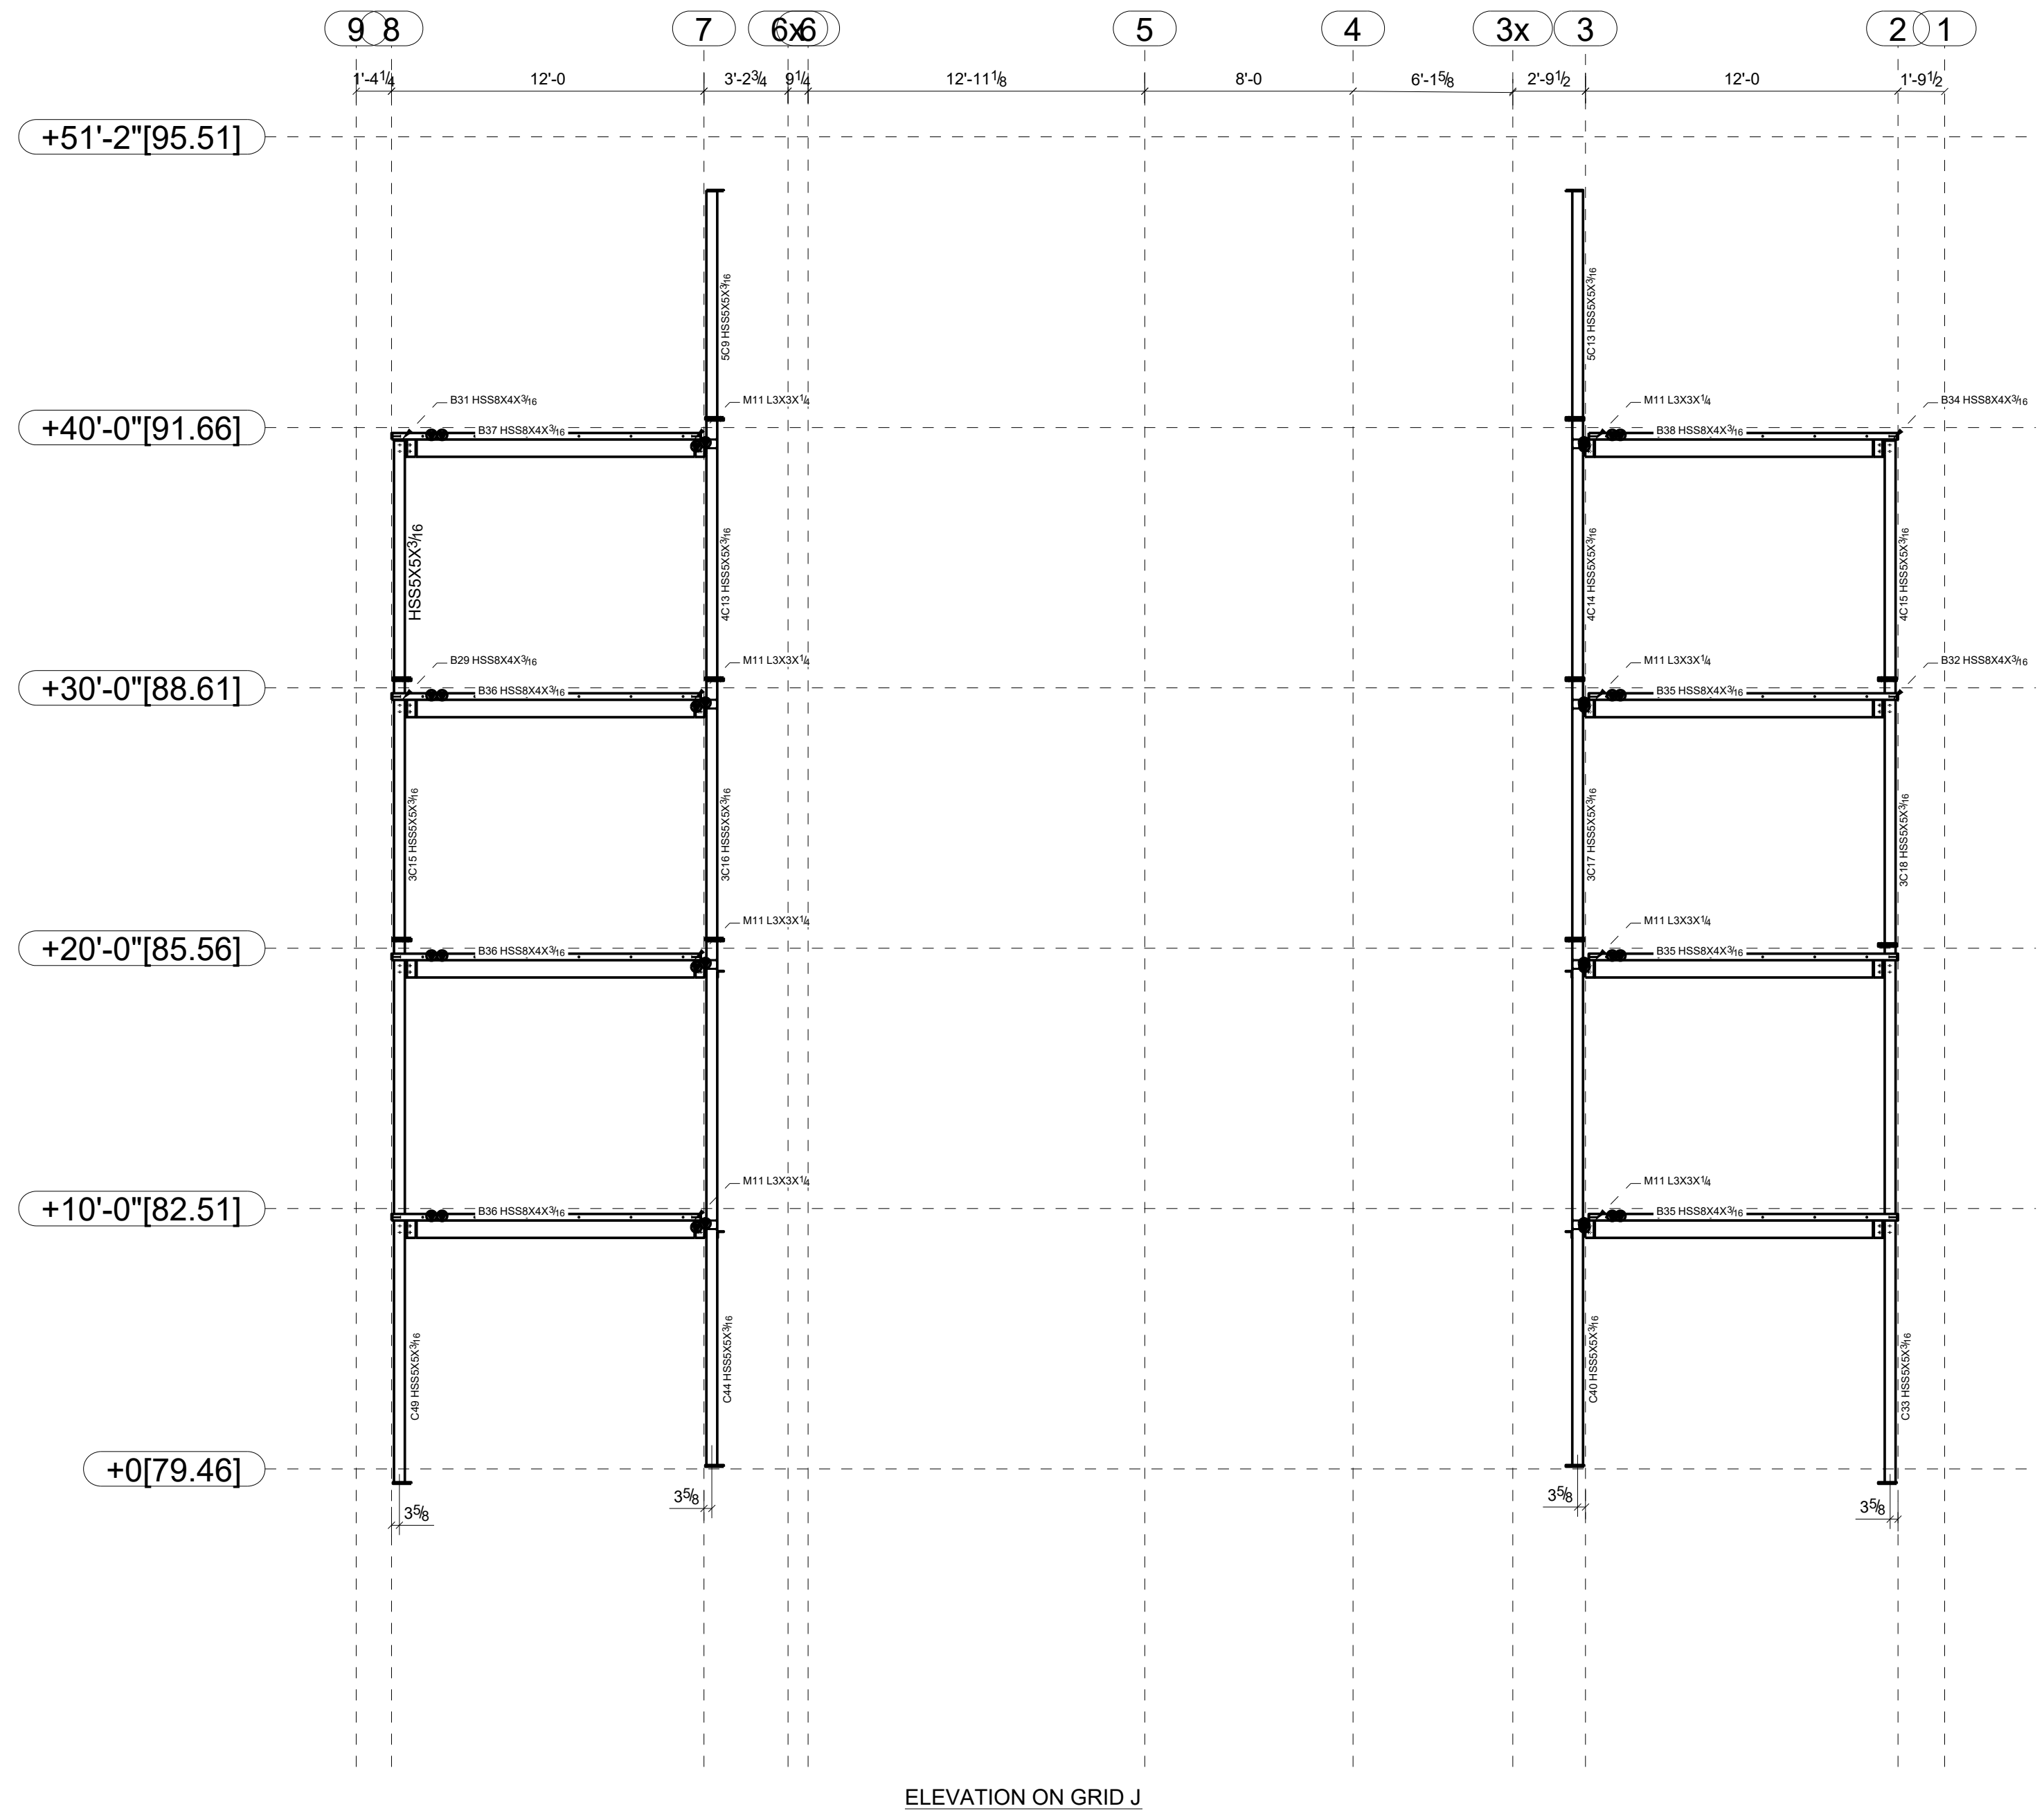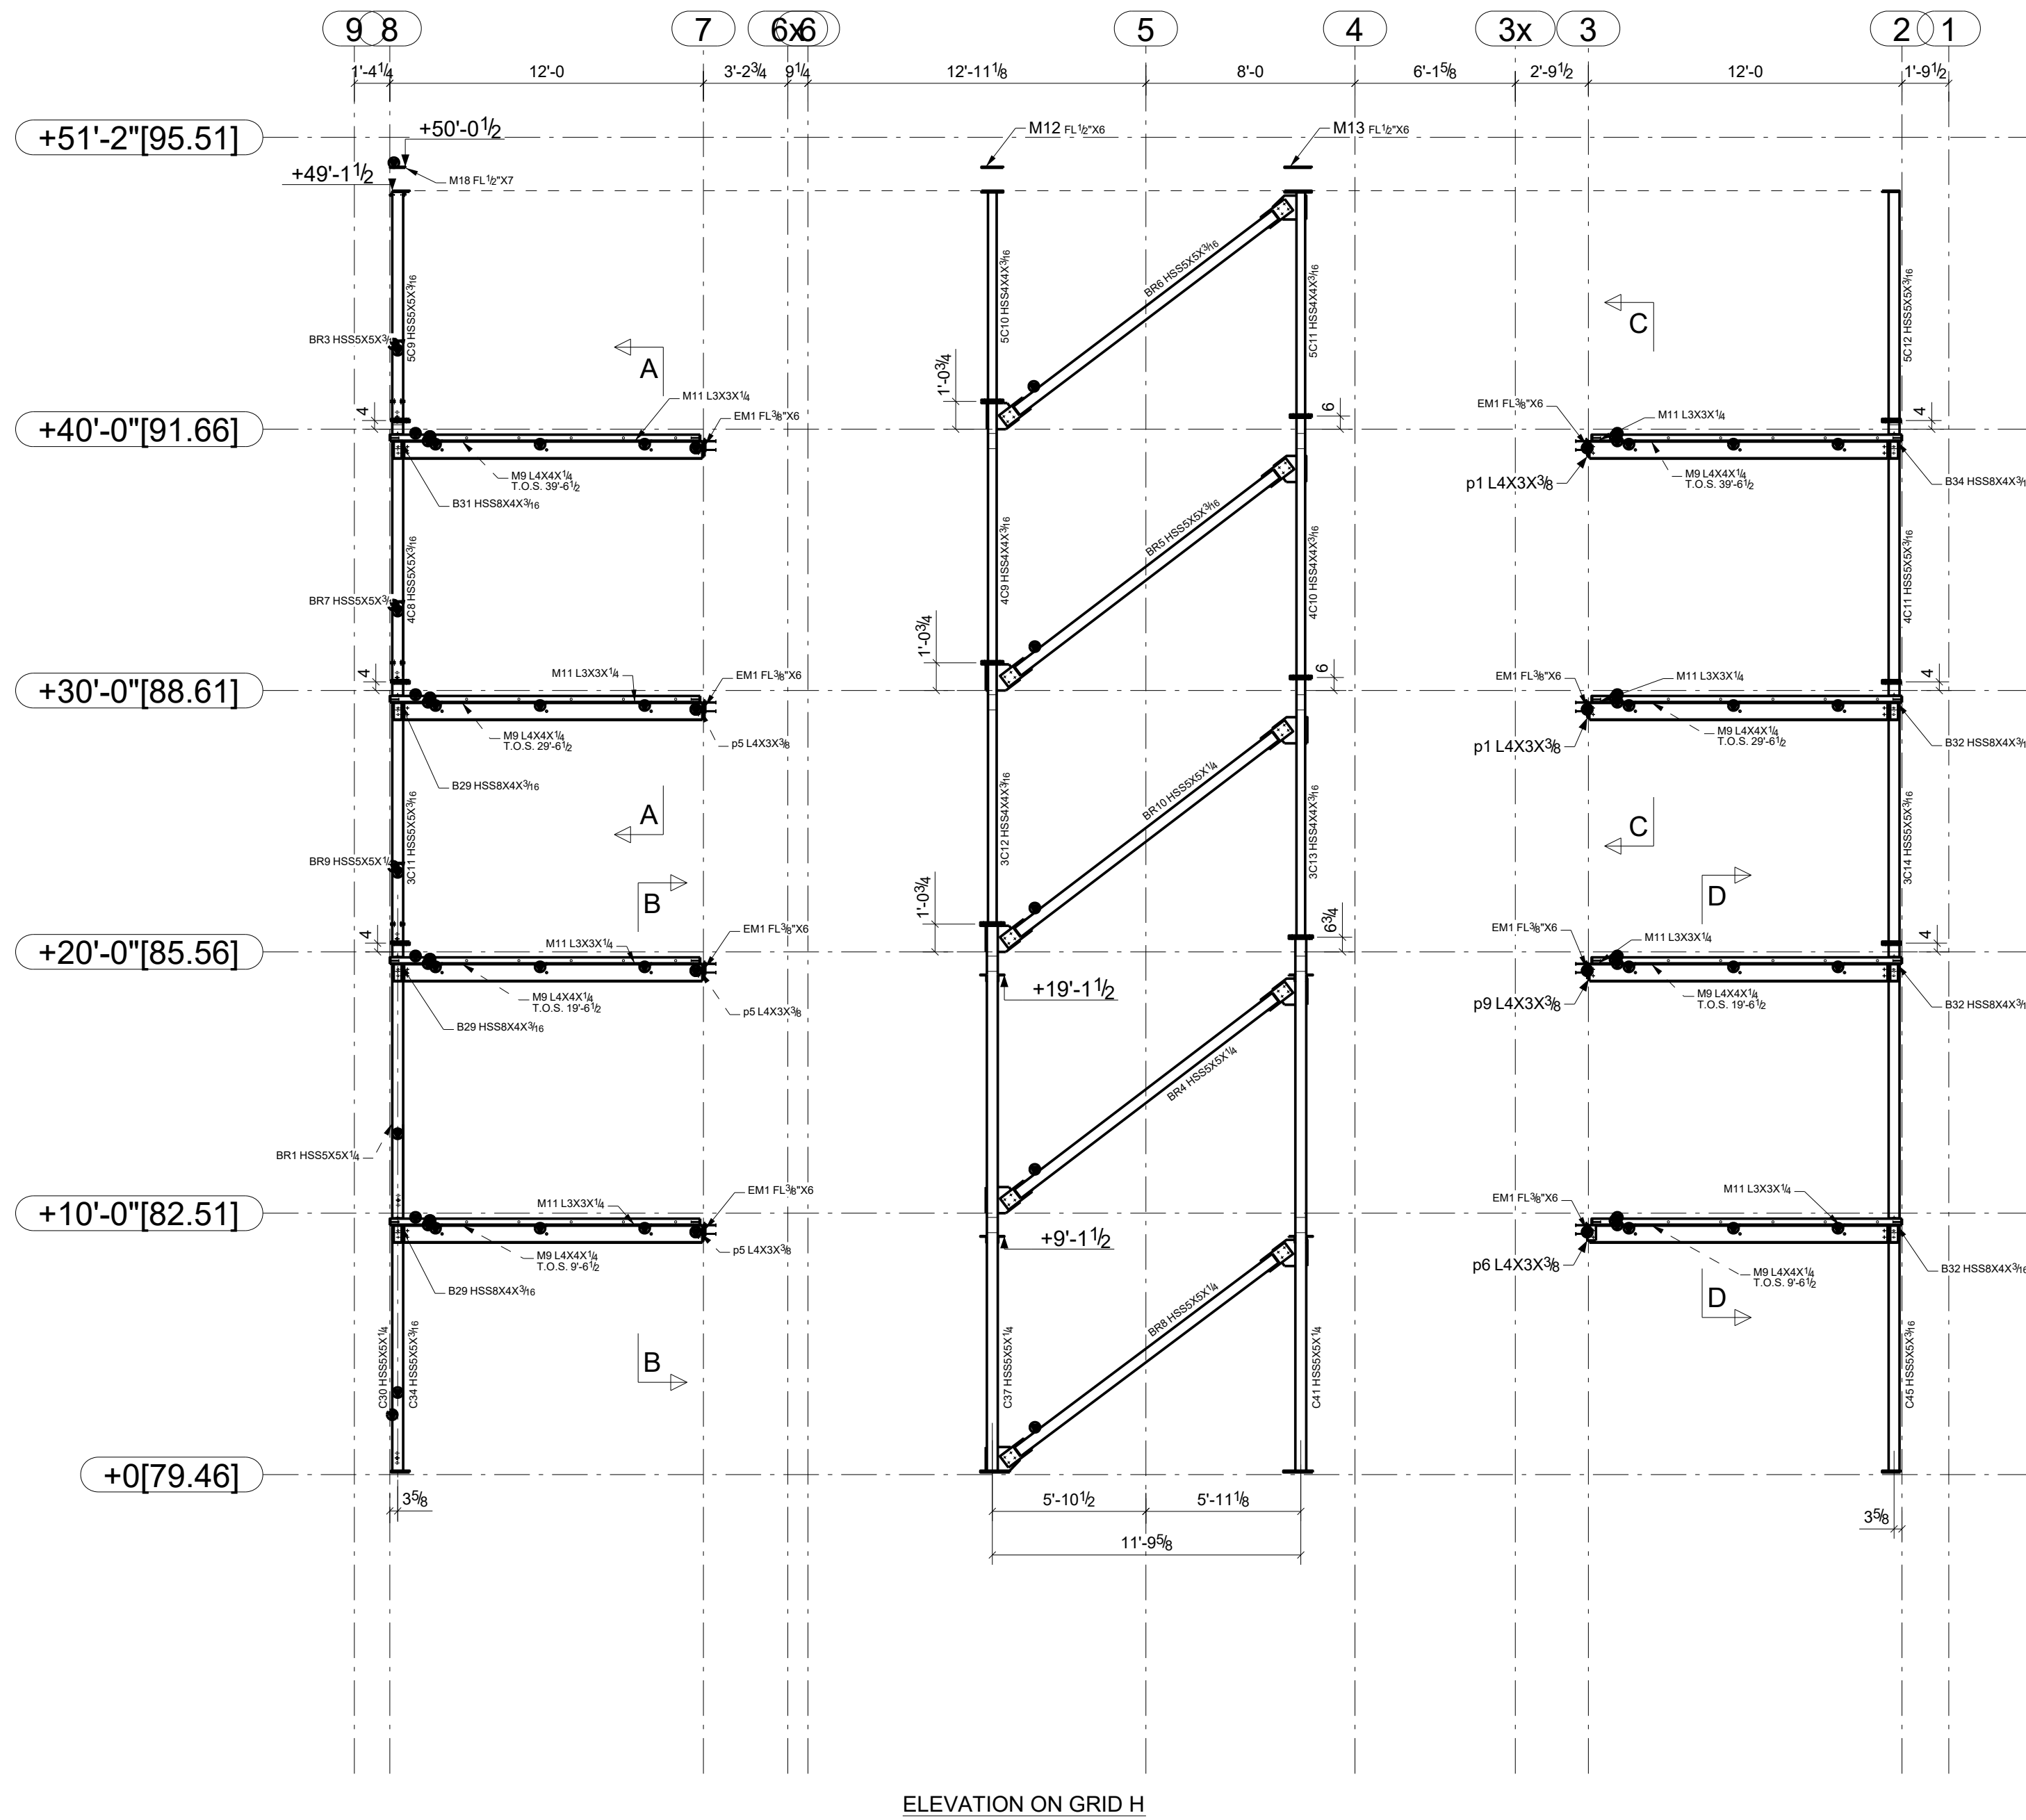

ELEVATION AND ISO METRIC DRAWINGS ARE VERY HELPFUL TO ERECTORS, WE DO NOT TAKE A MINIMAL APPROACH TO LAYOUT DRAWINGS. PROJECT ERECTION IS A VERY EXPENSIVE OPERATION AND OFTEN OUR CUSTOMERS ERECT THEIR OWN PROJECTS. HAVING ELEVATION DRAWINGS FOR EVERY GRID LINE THAT HAS STEEL RUNNING PARALLEL IS A TIME SAVER CONVENIENCE FOR THE ERECTORS.

REV	DESCRIPTION	DATE
DESCRIPTION	ELEVATION GL J-H	
PROJECT NAME	LUSSO BY HEARTHSTONE	
DRAWN BY		JOB No.
DATE DRAWN	01/22/2017	HS
		DRG No.
		E105